


Lampiran 1 denah Gedung F1

1. F1 Lantai Dasar

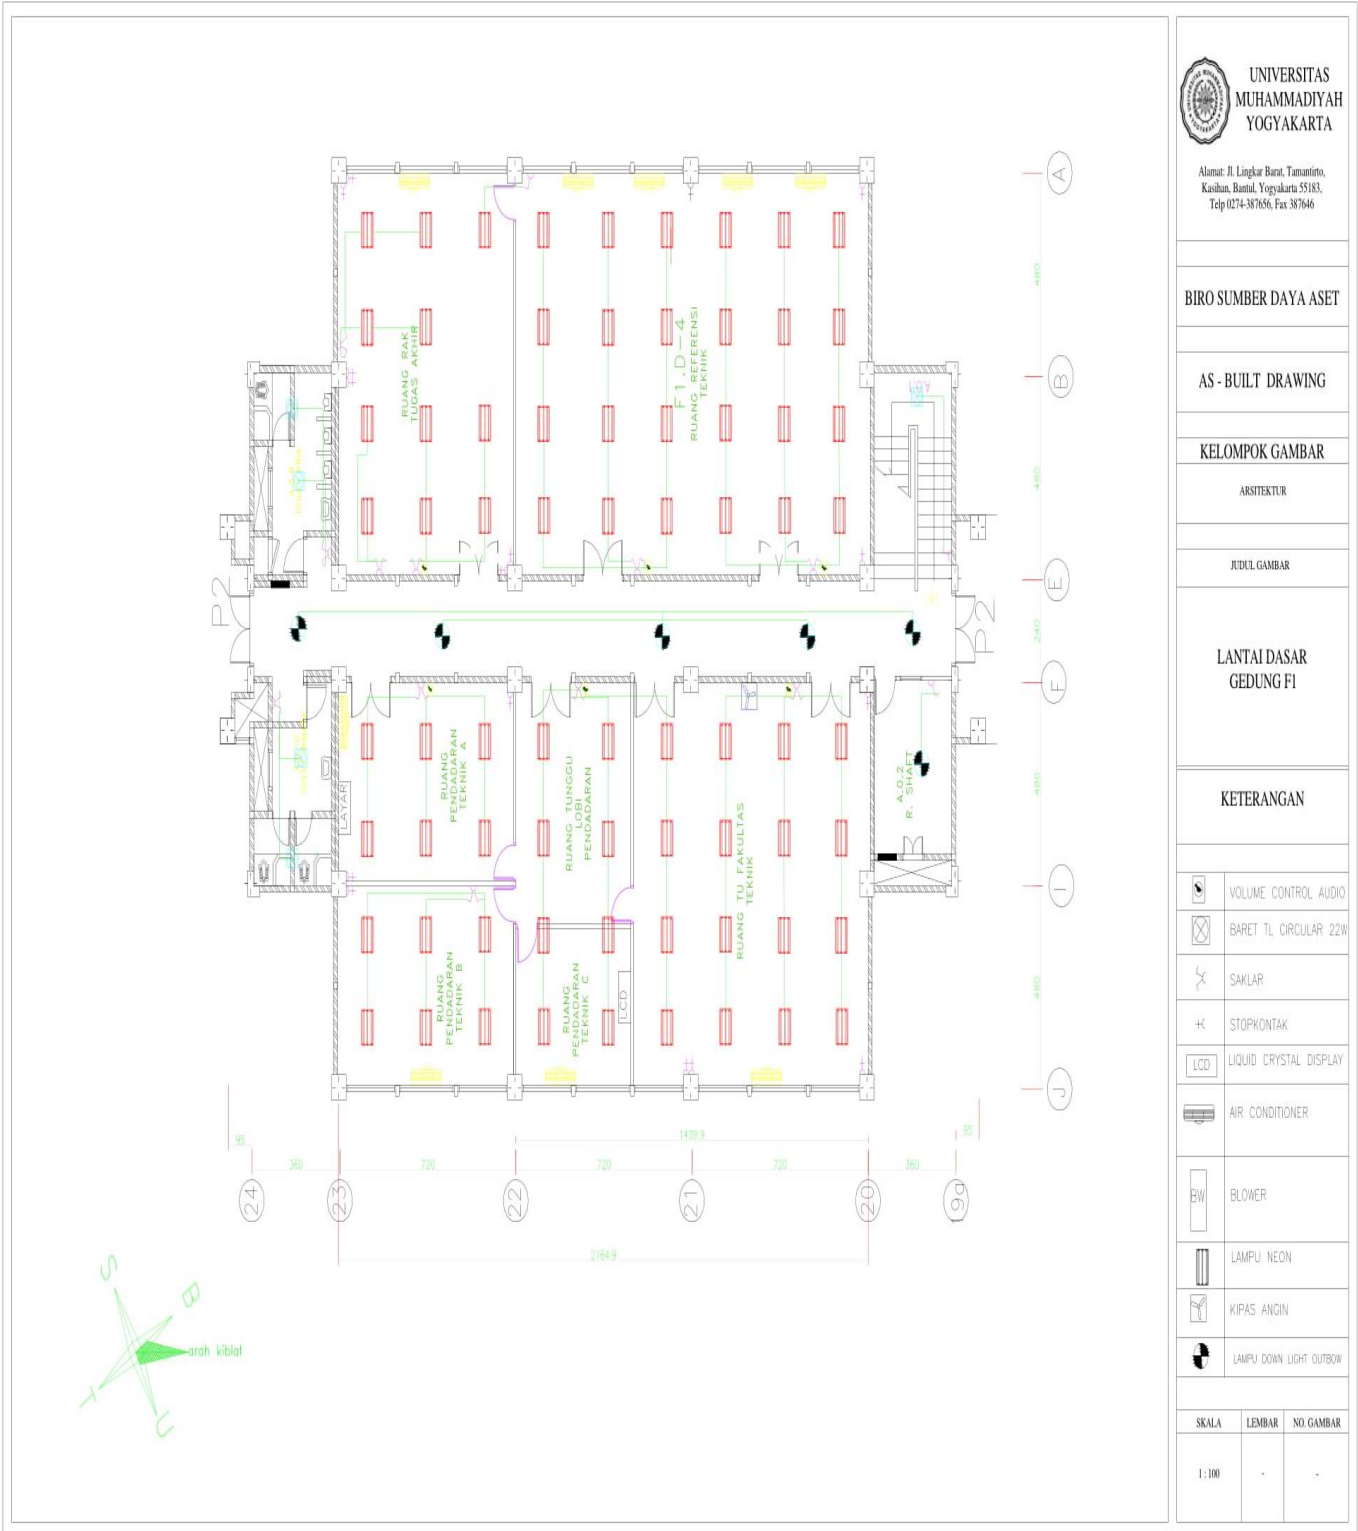

UNIVERSITAS
MUHAMMADIYAH
YOGYAKARTA

Alamat: Jl. Lingkar Barat, Tamantirto,
Kasihan, Bantul, Yogyakarta 55183,
Telp 0274-387656, Fax 387646

BIRO SUMBER DAYA ASET

AS - BUILT DRAWING

KELOMPOK GAMBAR

ARSITEKTUR

JUDUL GAMBAR


LANTAI DASAR
GEDUNG F1

KETERANGAN

	VOLUME CONTROL AUDIO
	BARET TL CIRCULAR 22W
	SAKLAR
	STOPKONTAK
	LIQUID CRYSTAL DISPLAY
	AIR CONDITIONER
	BLOWER
	LAMPU NEON
	KIPAS ANGIN
	LAMPU DOWN LIGHT OUTBOW

SKALA	LEMBAR	NO. GAMBAR
1:100	-	-

2. F1 Lantai 1

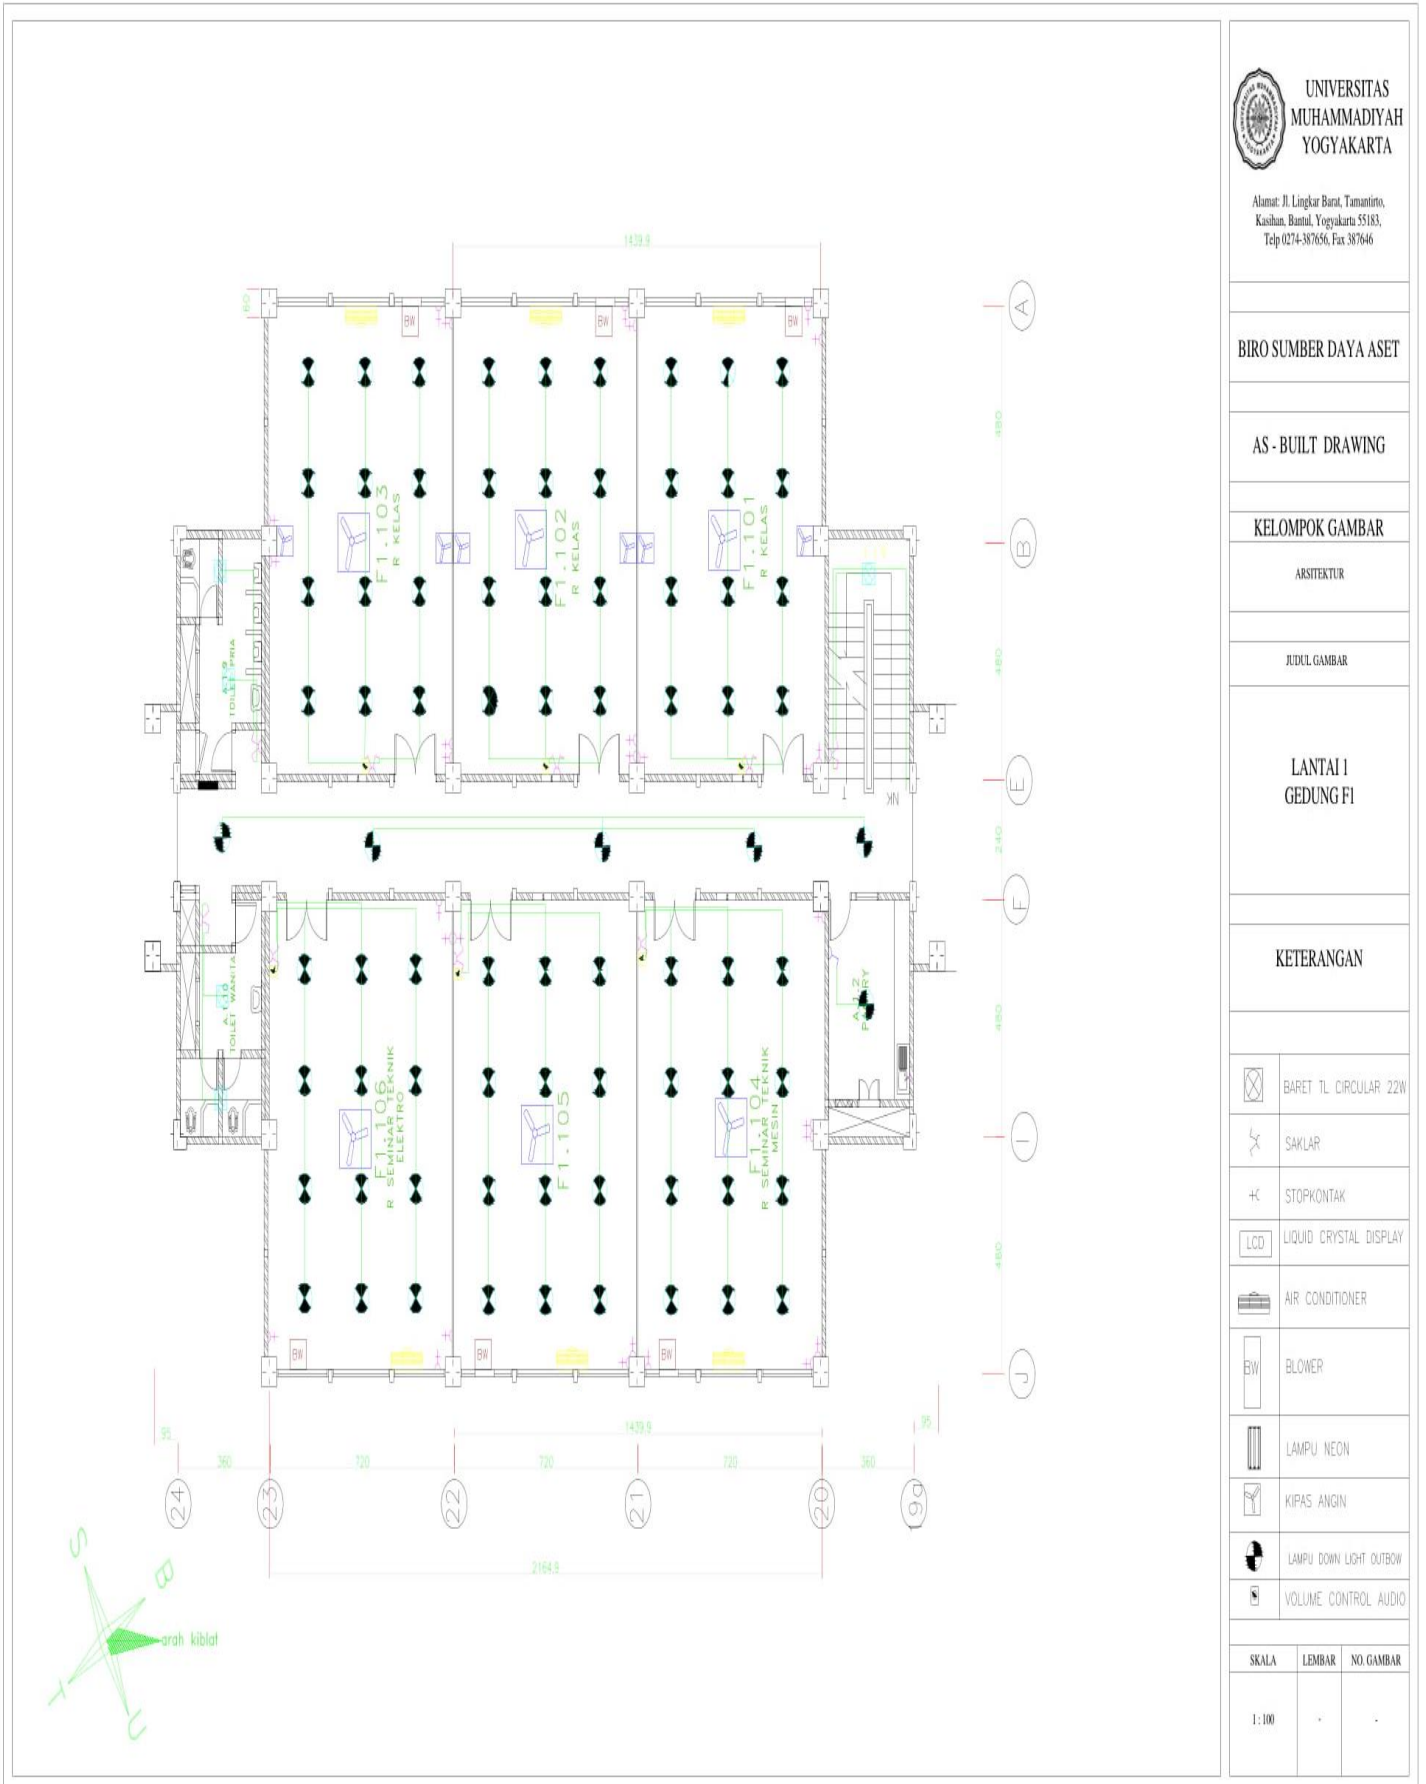

UNIVERSITAS
MUHAMMADIYAH
YOGYAKARTA

Alamat: Jl. Lingkar Barat, Tamantirto,
Kauman, Bantul, Yogyakarta 55183,
Telp 0274-387656, Fax 387646

BIRO SUMBER DAYA ASET

AS - BUILT DRAWING

KELOMPOK GAMBAR

ARSITEKTUR

JUDUL GAMBAR

LANTAI 1
GEDUNG F1



KETERANGAN

	BARET TL CIRCULAR 22W
	SAKLAR
	STOPKONTAK
	LIQUID CRYSTAL DISPLAY
	AIR CONDITIONER
	BLOWER
	LAMPU NEON
	KIPAS ANGIN
	LAMPU DOWN LIGHT OUTBOW
	VOLUME CONTROL AUDIO

SKALA LEMBAR NO GAMBAR

1:100 . .

3. F1 Lantai 2

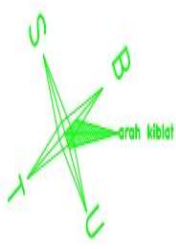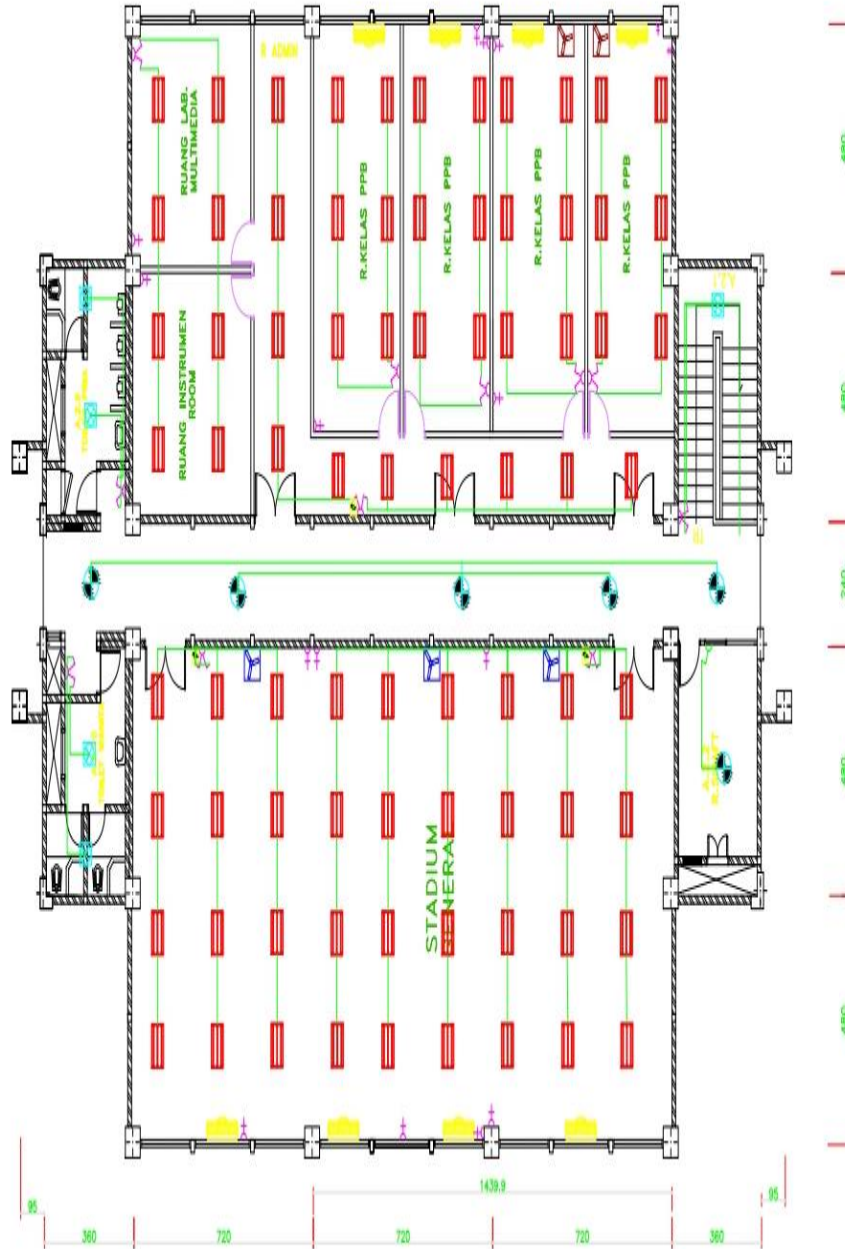

UNIVERSITAS
MUHAMMADIYAH
YOGYAKARTA

Alamat: Jl. Lingkar Barat, Temonoro,
Kasihan, Bantul, Yogyakarta 55183.
Telp. 0274-307656, Fax. 307646

BIRO SUMBER DAYA ASET

AS - BUILT DRAWING

KELOMPOK GAMBAR

ARSITEKTUR

JUDUL GAMBAR

LANTAI 2
GEDUNG F1

KETERANGAN

	VOLUME CONTROL AUDIO
	BARET TL CIRCULAR 22W
	SAKLAR
	STOPKONTAK
	LIQUID CRYSTAL DISPLAY
	AIR CONDITIONER
	BLOWER
	LAMPU NEON
	KIPAS ANGIN
	LAMPU DOWN LIGHT OUTBROW

SKALA LEMBAR NO. GAMBAR

1:100 . .

Lampiran 2 Denah Gedung F2

1. F2 Lantai Dasar



UNIVERSITAS MUHAMMADIYAH YOGYAKARTA
 Alamat: Jl. Lingkar Barat, Tamanliris, Kasihan, Bantul, Yogyakarta 55183, Telp 0274-387656, Fax 387646

BIRO SUMBER DAYA ASET

AS - BUILT DRAWING

KELOMPOK GAMBAR

ARSITEKTUR

JUDUL GAMBAR

LANTAI DASAR GEDUNG F2

KETERANGAN

	VOLUME CONTROL AUDIO
	BARET TL CIRCULAR 22W
	SAKLAR
	STOPKONTAK
	LIQUID CRYSTAL DISPLAY
	AIR CONDITIONER
	BLOWER
	LAMPU NEON
	KIPAS ANGIN
	LAMPU DOWN LIGHT OUTBOX

SKALA	LEMBAR	NO. GAMBAR
1:100	-	-

2. F2 Lantai 1



UNIVERSITAS
MUHAMMADIYAH
YOGYAKARTA

Alamat: Jl. Lingkar Barat, Tamantirto,
Kasihan, Bantul, Yogyakarta 55183,
Telp 0274-387656, Fax 387646

BIRO SUMBER DAYA ASET

AS - BUILT DRAWING

KELOMPOK GAMBAR

ARSITEKTUR

JUDUL GAMBAR


LANTAI 1
GEDUNG F2

KETERANGAN

	VOLUME CONTROL AUDIO
	BARET TL CIRCULAR 22W
	SAKLAR
	STOPKONTAK
	LIQUID CRYSTAL DISPLAY
	AIR CONDITIONER
	BLOWER
	LAMPU NEON
	KIPAS ANGIN
	LAMPU DOWN LIGHT OUTBOW

SKALA	LEMBAR	NO. GAMBAR
1:100	.	.

3. F2 Lantai 2

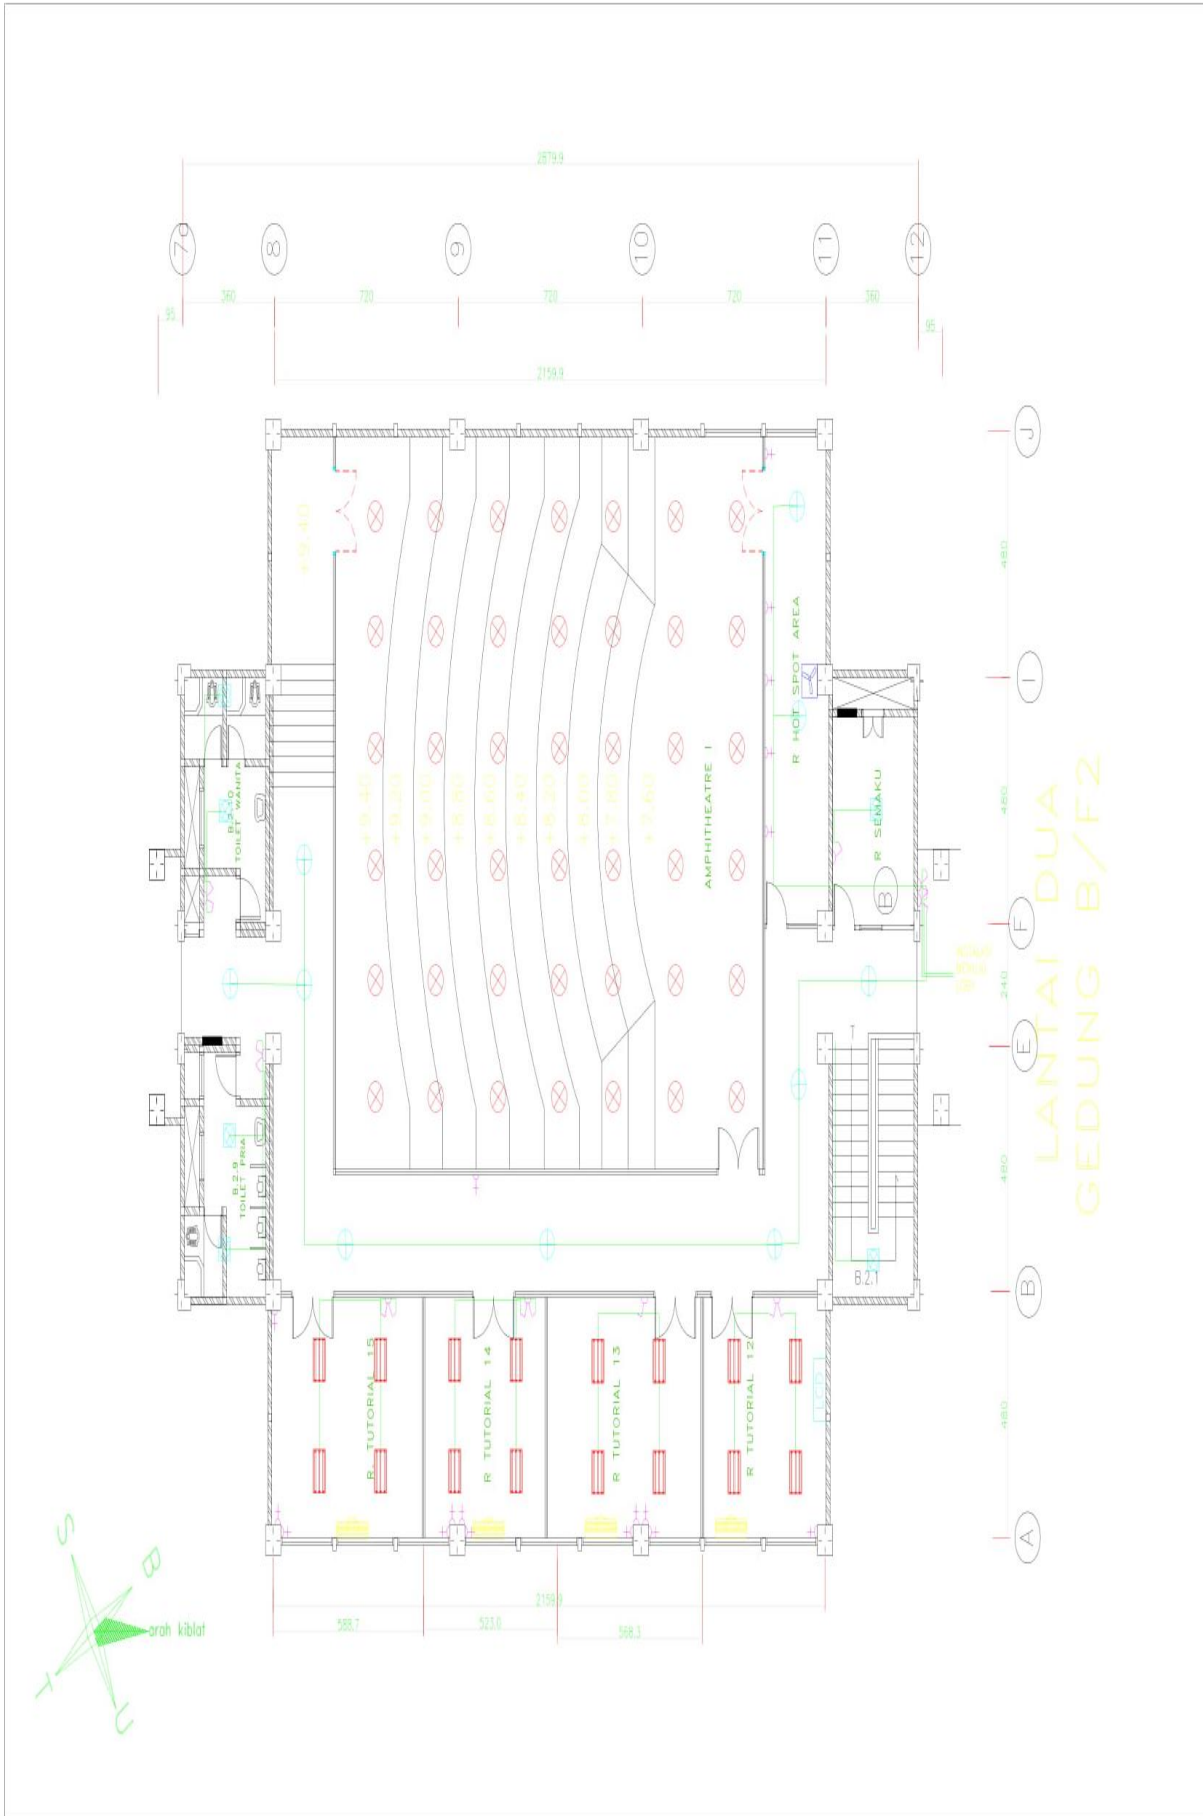



**UNIVERSITAS
MUHAMMADIYAH
YOGYAKARTA**

Alamat: Jl. Lingkar Barat, Tamantirto,
Kasihan, Bantul, Yogyakarta 55183,
Telp 0274-387656, Fax 387646

BIRO SUMBER DAYA ASET

AS - BUILT DRAWING

KELOMPOK GAMBAR

ARSITEKTUR

JUDUL GAMBAR

**LANTAI 2
GEDUNG F2**

KETERANGAN

	VOLUME CONTROL AUDIO
	BARET TL CIRCULAR 22W
	SAKLAR
	STOPKONTAK
	LIQUID CRYSTAL DISPLAY
	AIR CONDITIONER
	BLOWER
	LAMPU NEON
	KIPAS ANGIN
	LAMPU DOWN LIGHT INBOW

SKALA	LEMBAR	NO. GAMBAR
1:100	-	-