

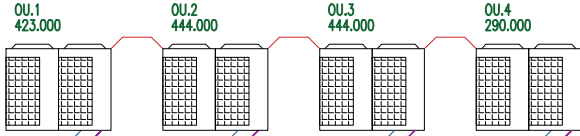


LOKASI OUTDOOR AC DI DAK LANTAI ATAP

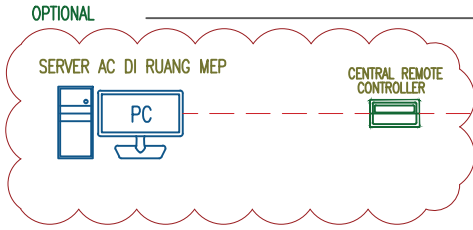



SIMBOL & KETERANGAN	
	IU : INDOOR UNIT/FAN COIL UNIT TYPE : SPLIT WALL MOUNTED
	IU : INDOOR UNIT/FAN COIL UNIT TYPE : CEILING CASSETTE
	IU : INDOOR UNIT/FAN COIL UNIT TYPE : DUCT CONNECTION
	OU : COMPRESSOR UNIT/OUTDOOR UNIT
	BRANCH/REFNET/PERCABANGAN PIPA REFRIGERANT AC



IU.LG.X-X	←	NO. AC
(xx.xxx)	←	KAPASITAS PENDINGINAN
L(xx.xx)	←	BESAR PIPA LIQUID REFRIGERANT
G(xx.xx)	←	BESAR PIPA GAS REFRIGERANT
—		PIPA REFRIGERANT AC

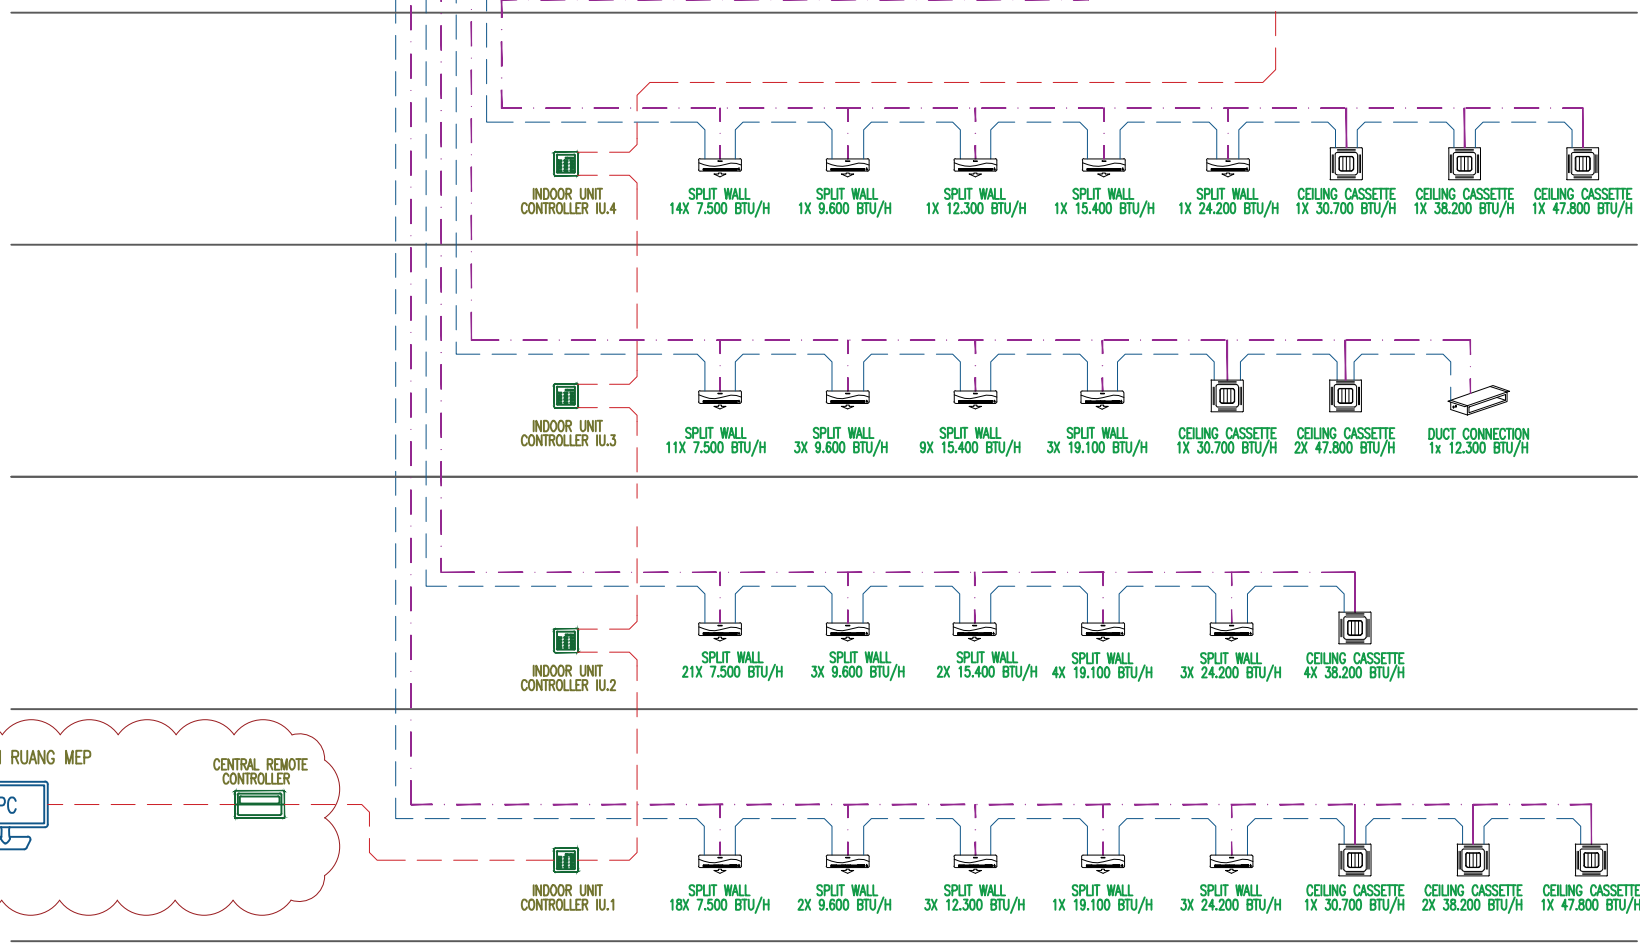





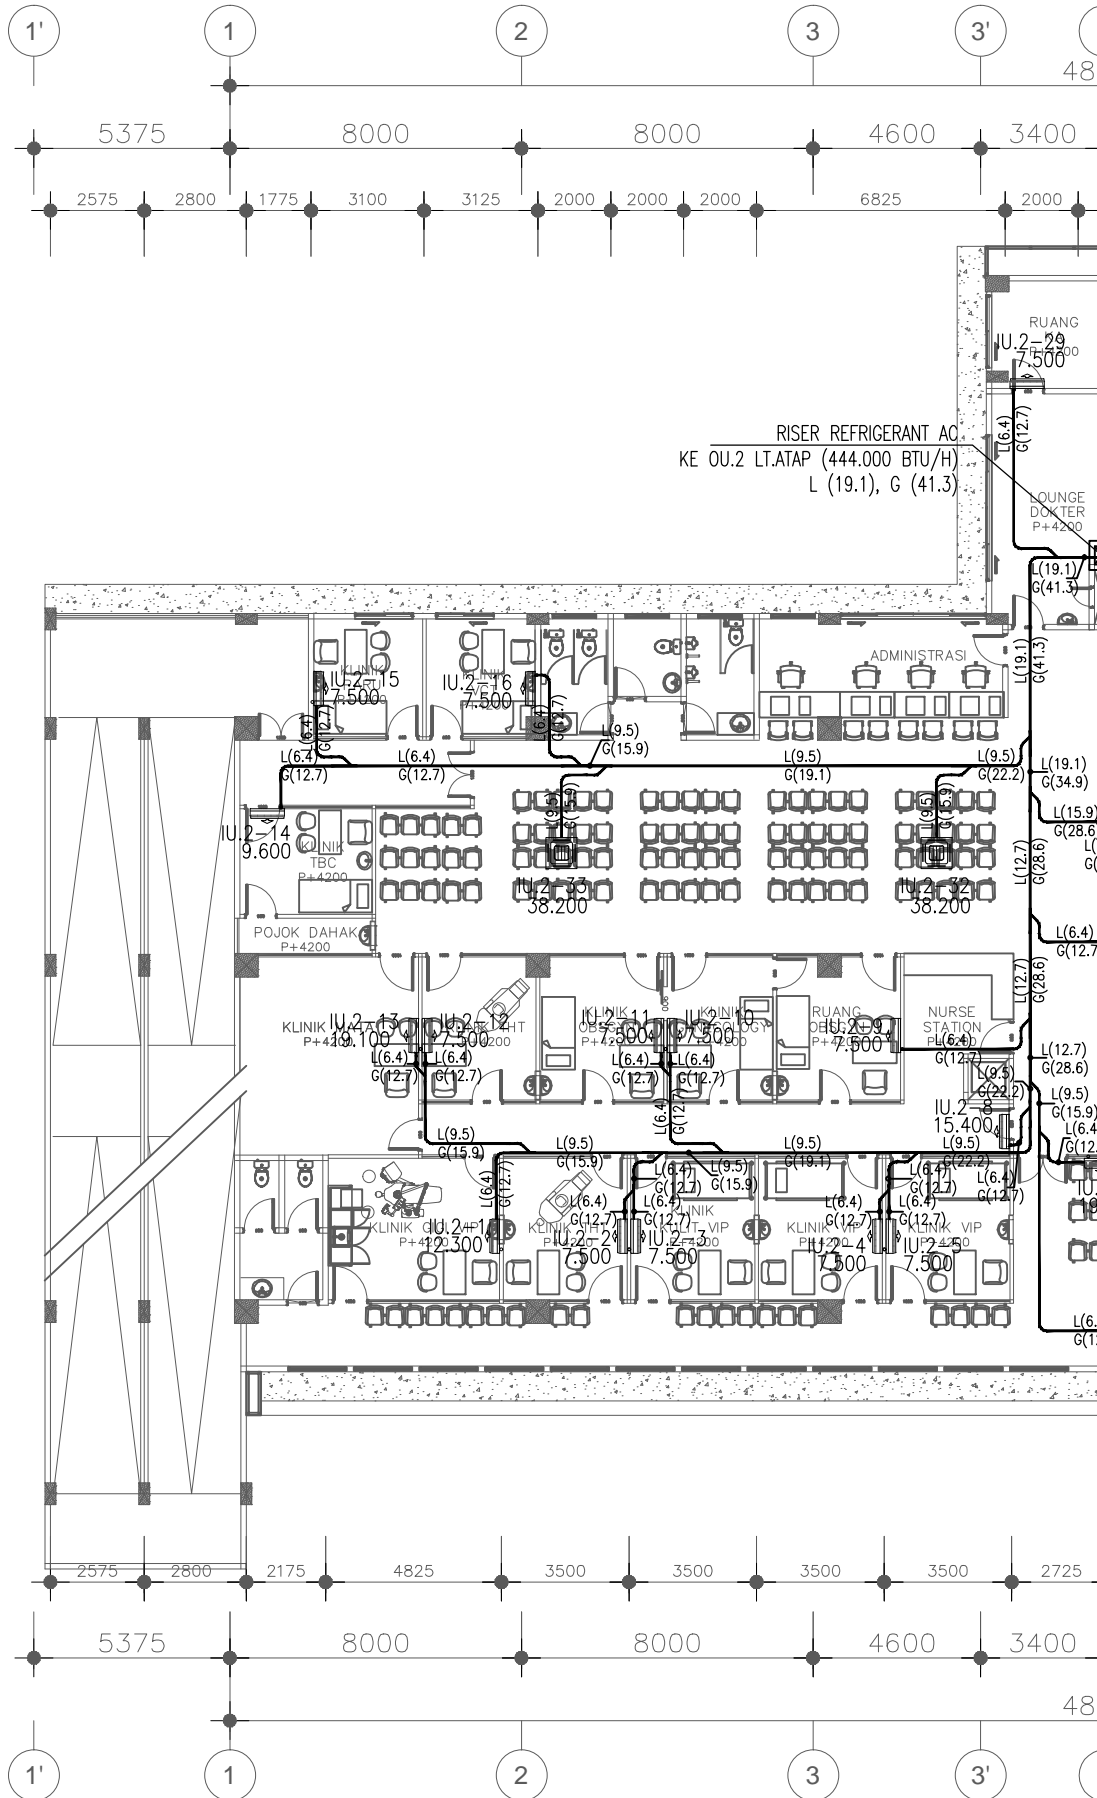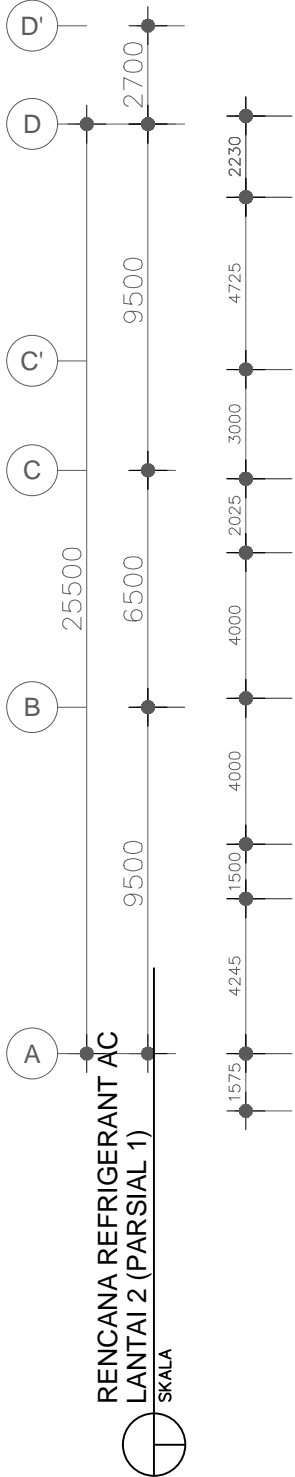


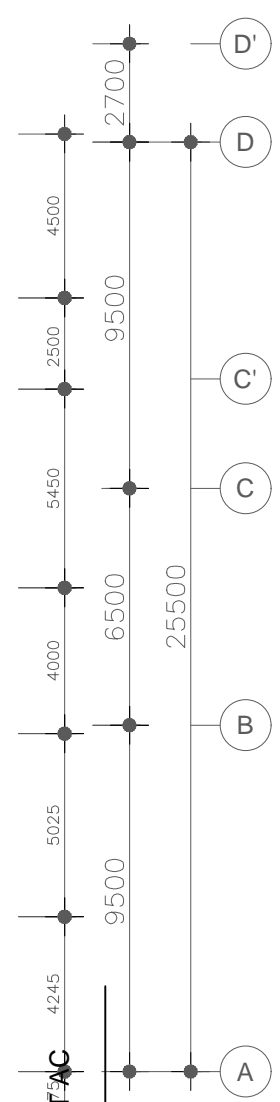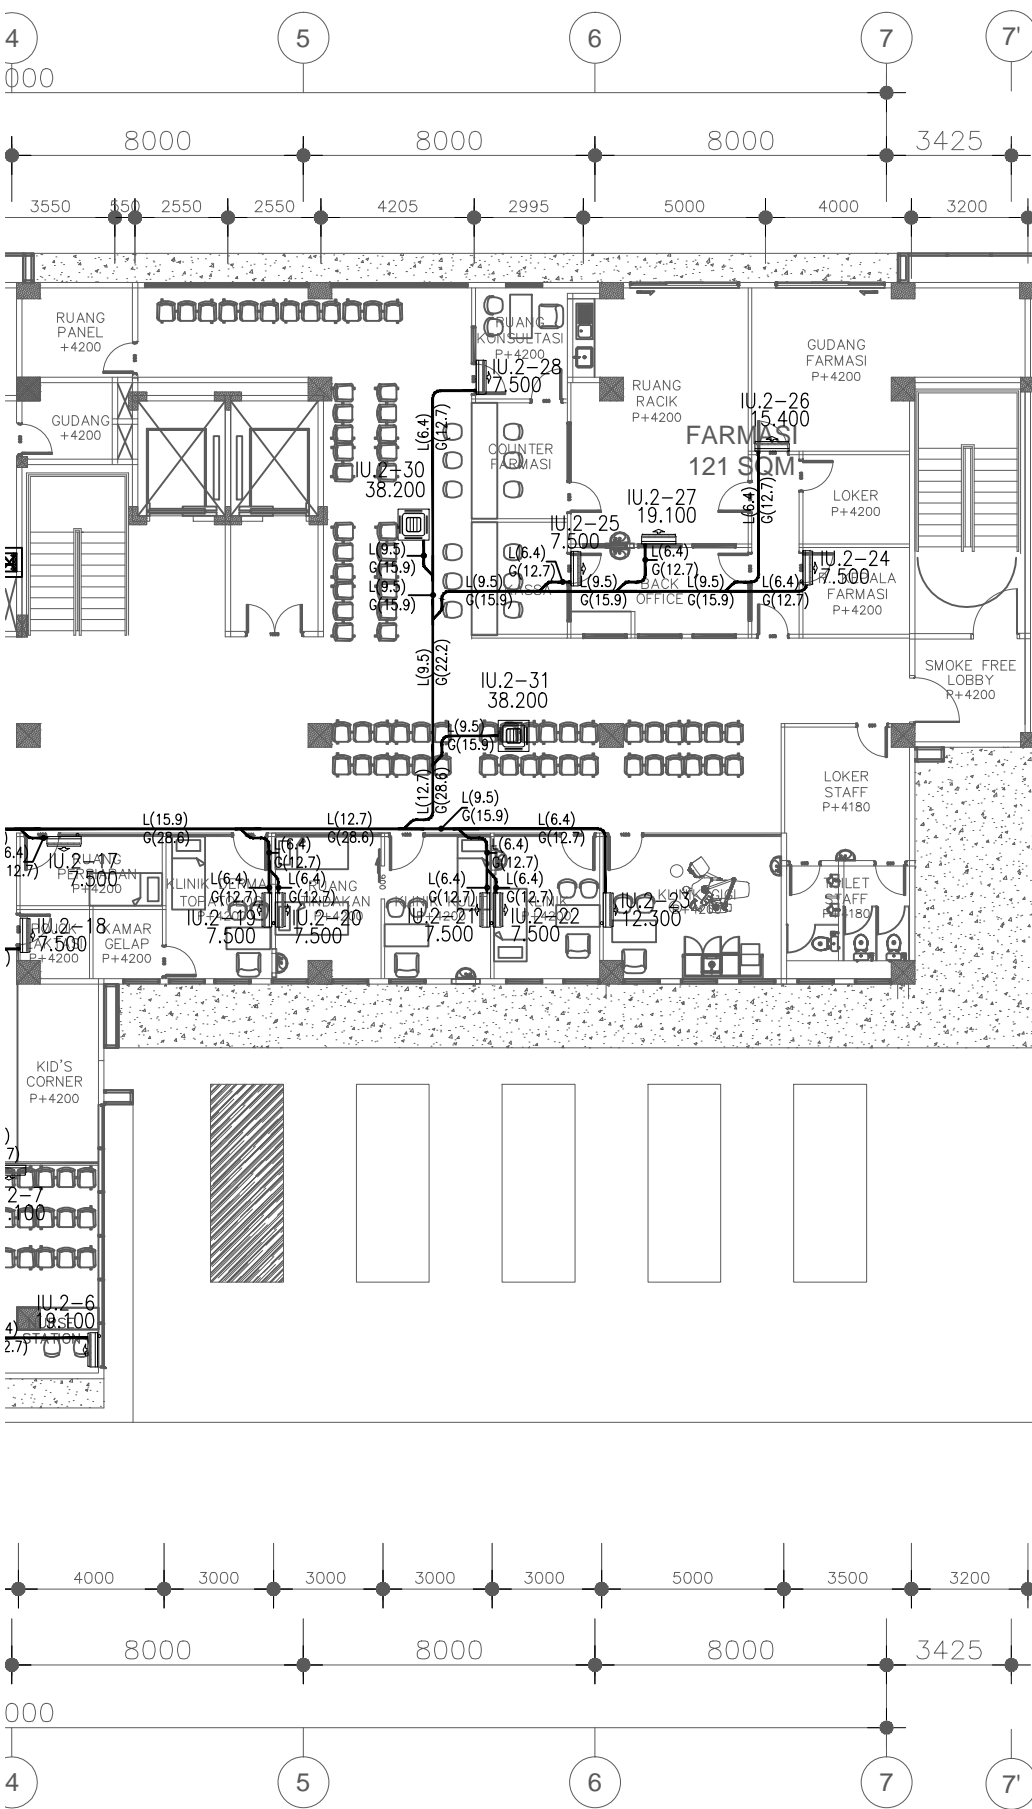

RENCANA REFRIGERANIT  
LANTAI 2 (PARSIAL 2)  
SKALA





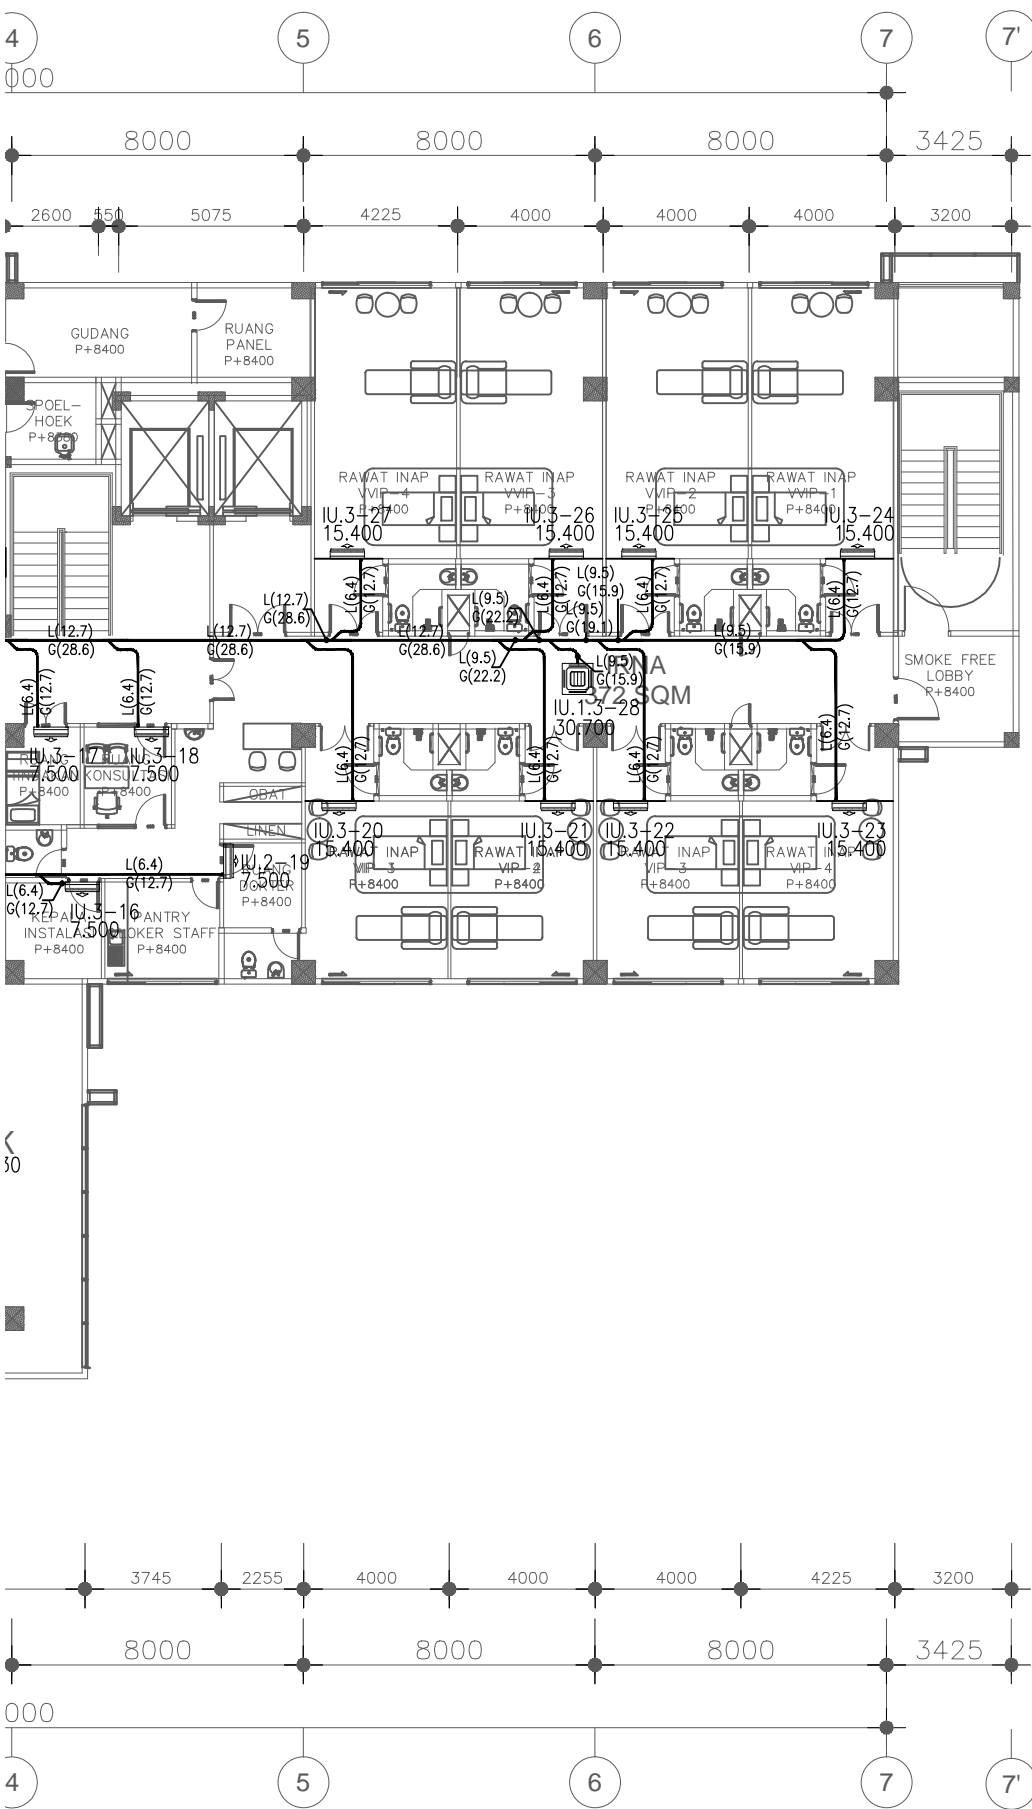



RENCANA REFRIGERANT AC  
LANTAI 3 (PARSIAL 2)

SKALA









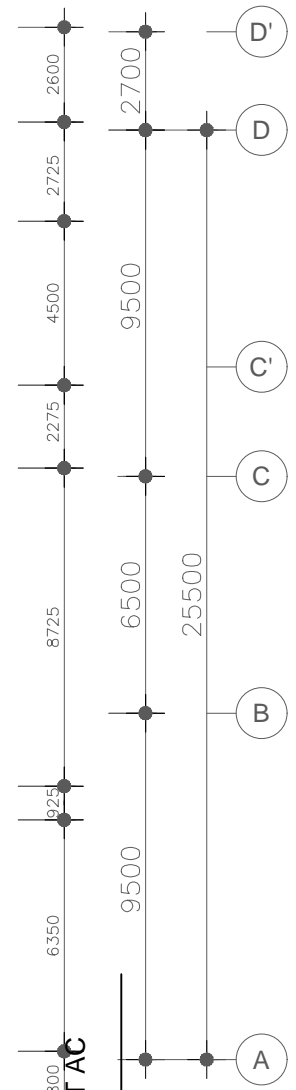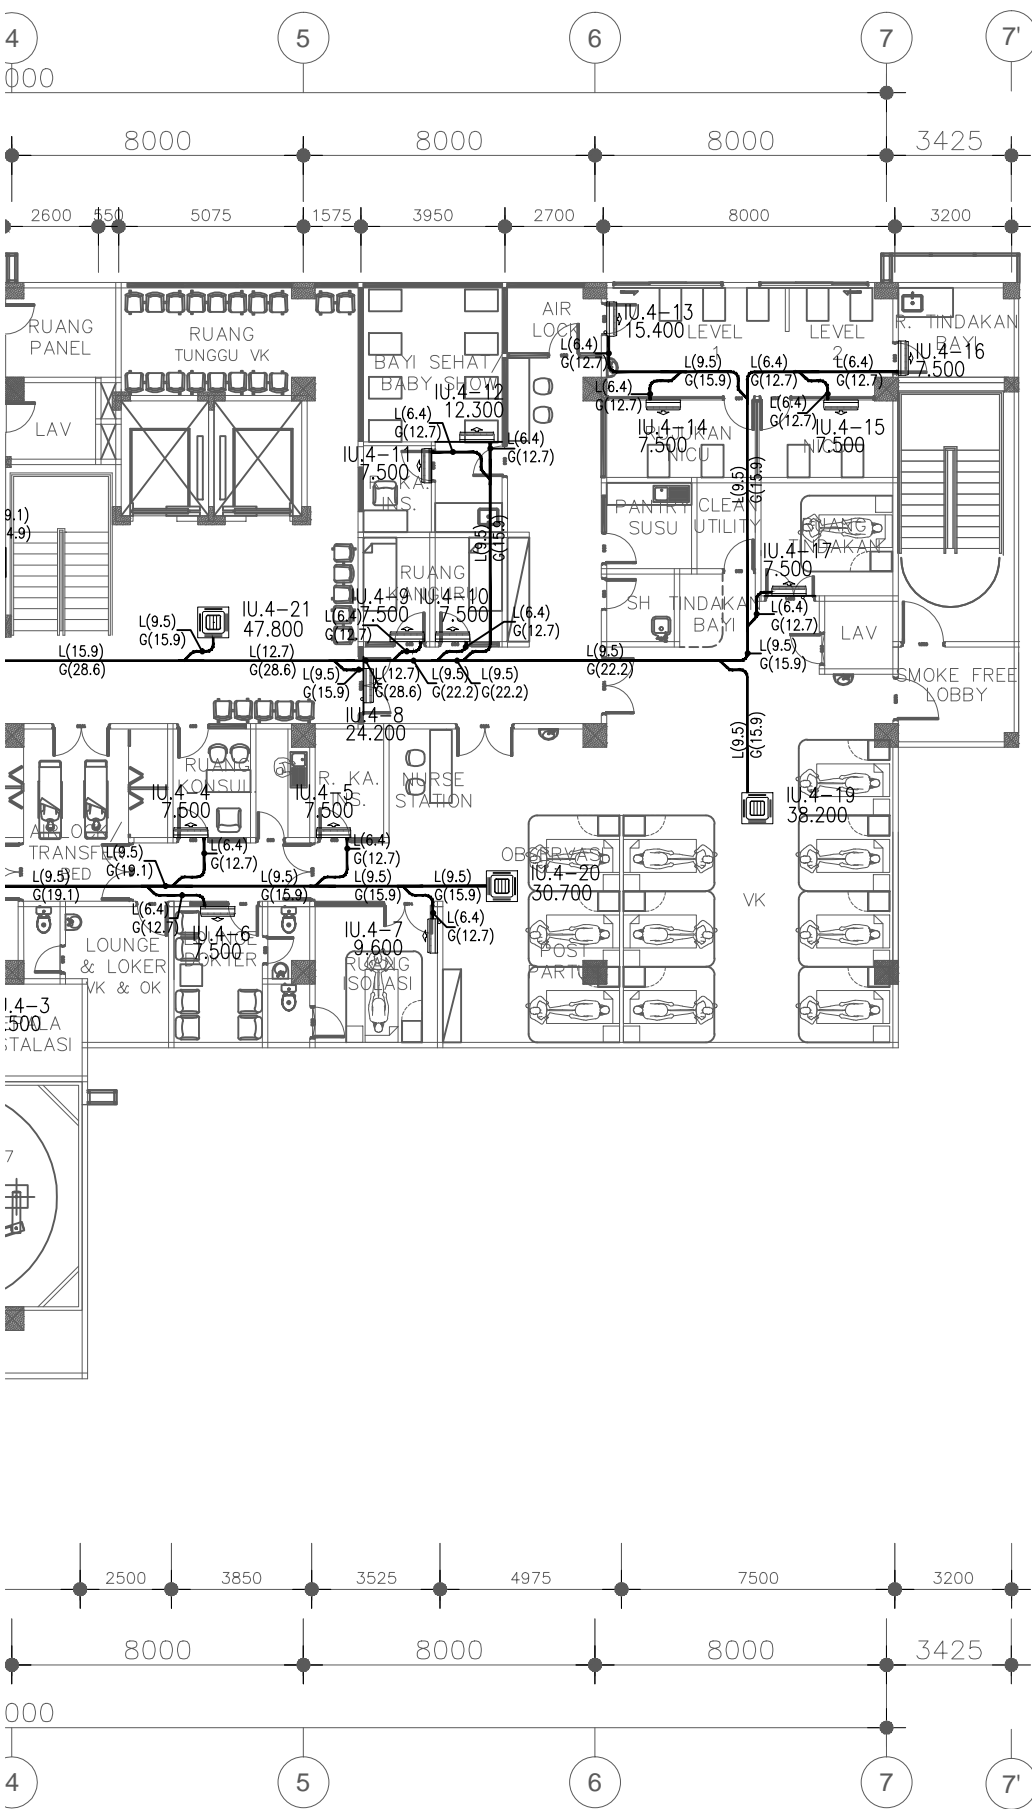

RENCANA REFRIGERANT AC  
LANTAI 4 (PARSIAL 2)  
SKALA






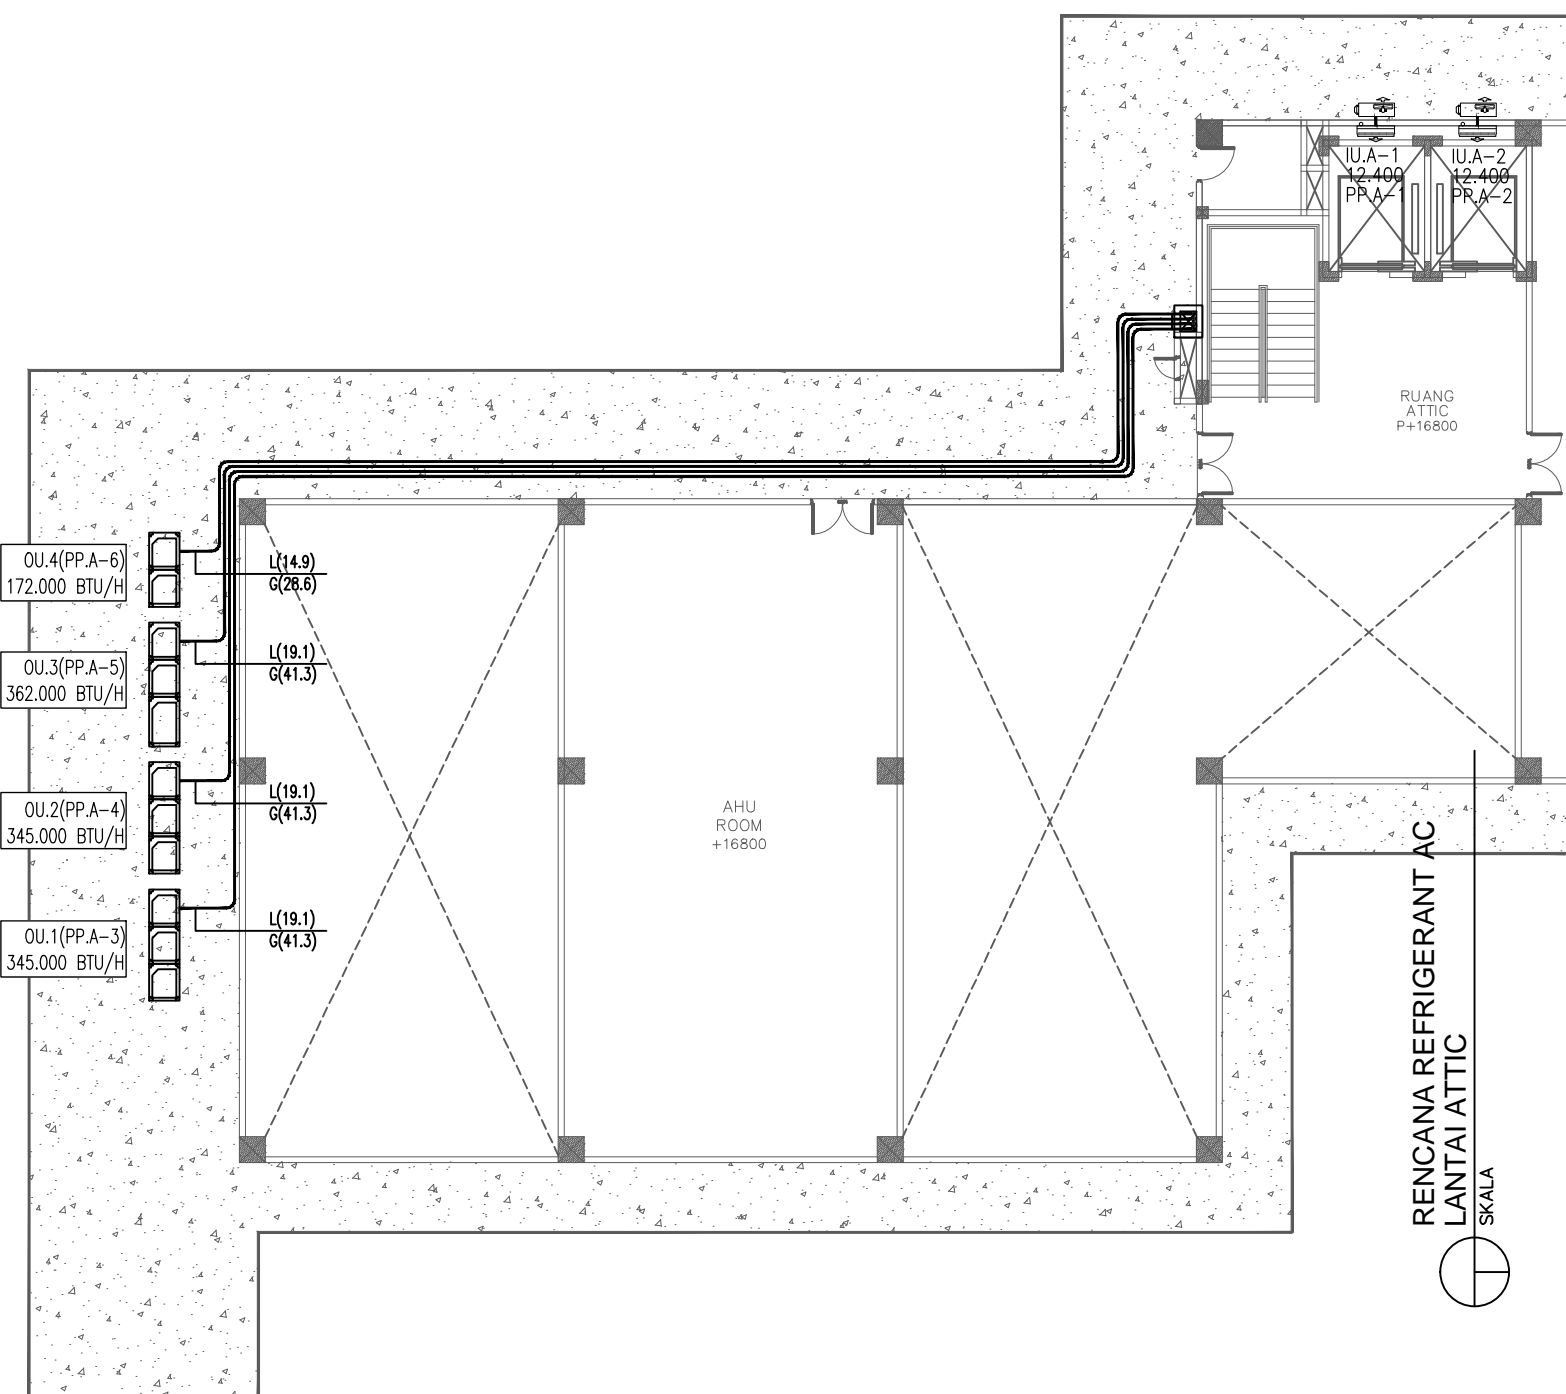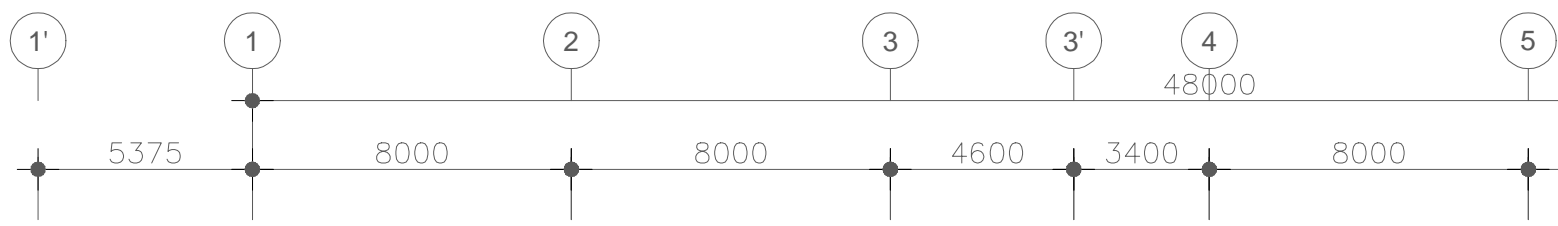

RENCANA REFRIGERANT AC  
 LANTAI ATTIC  
 SKALA






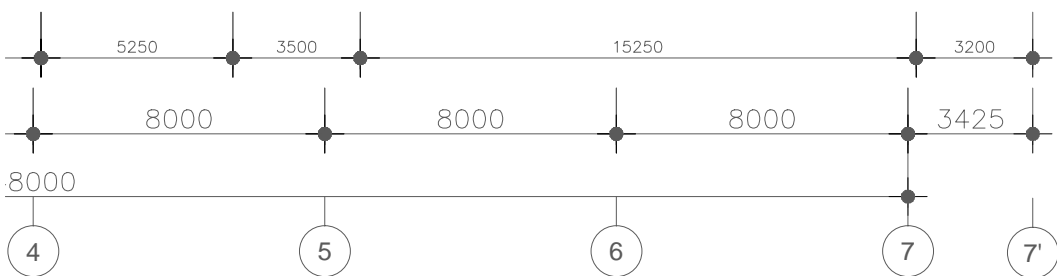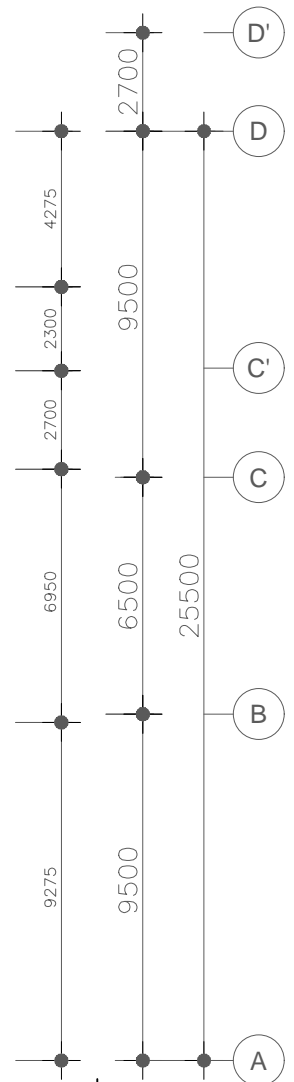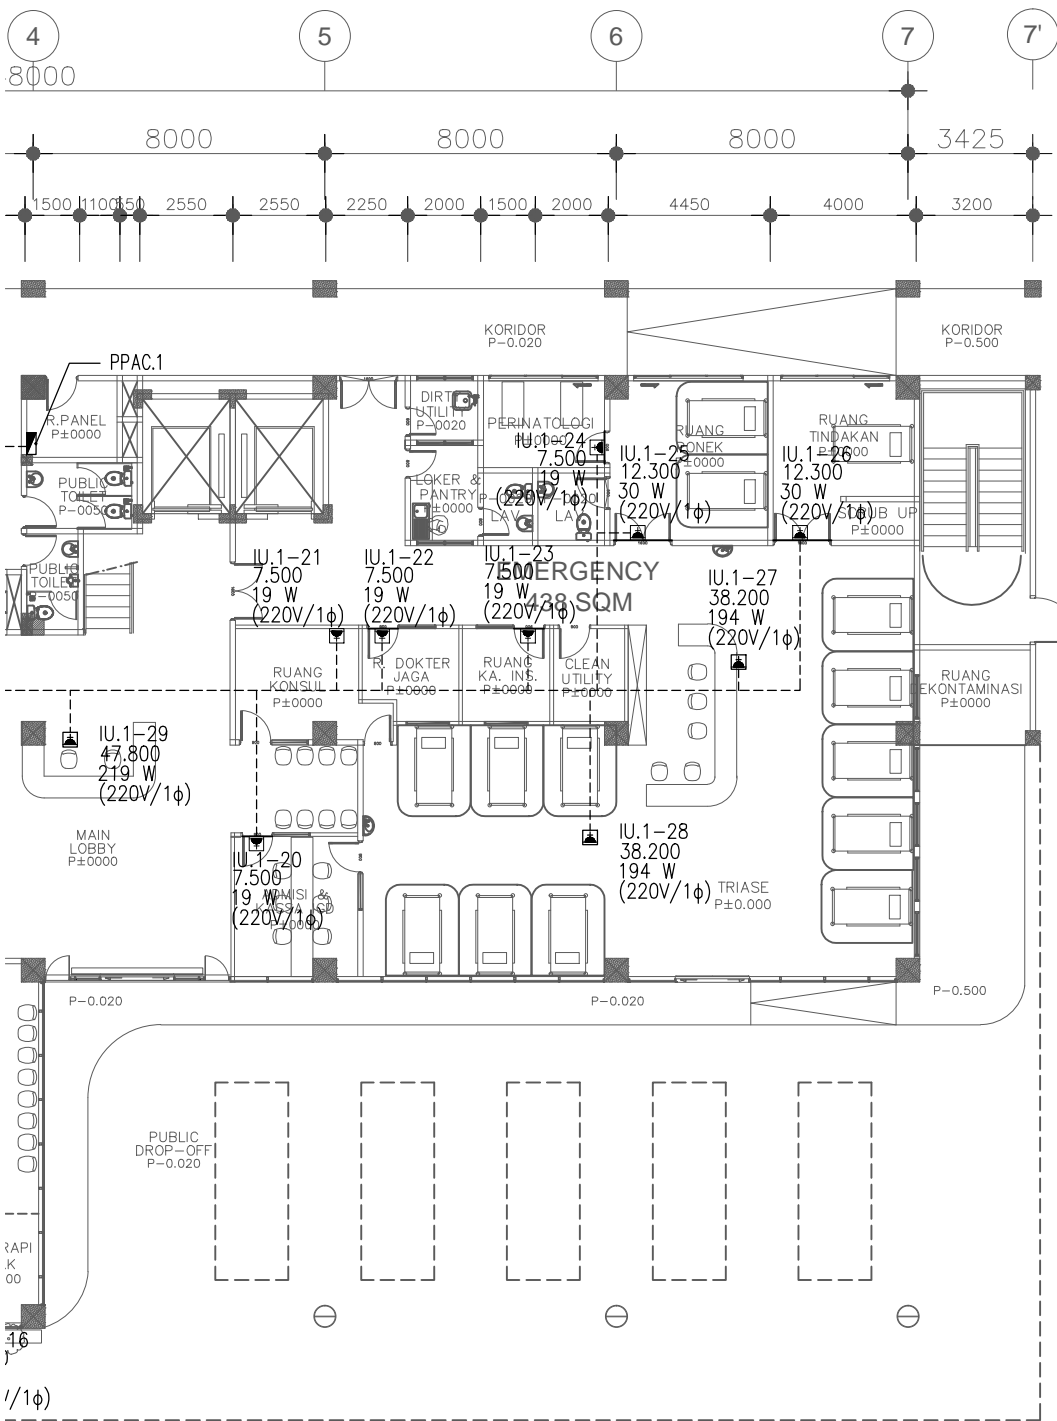


RENCANA KOTAK KONTAK AC  
LANTAI 1 (PARSIAL 2)




SKALA



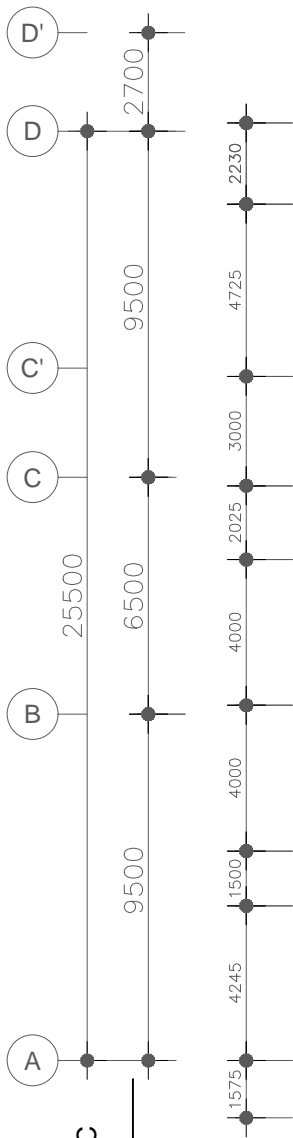

RENCANA KOTAK KONTAK AC  
LANTAI 2 (PARSIAL 1)  
SKALA



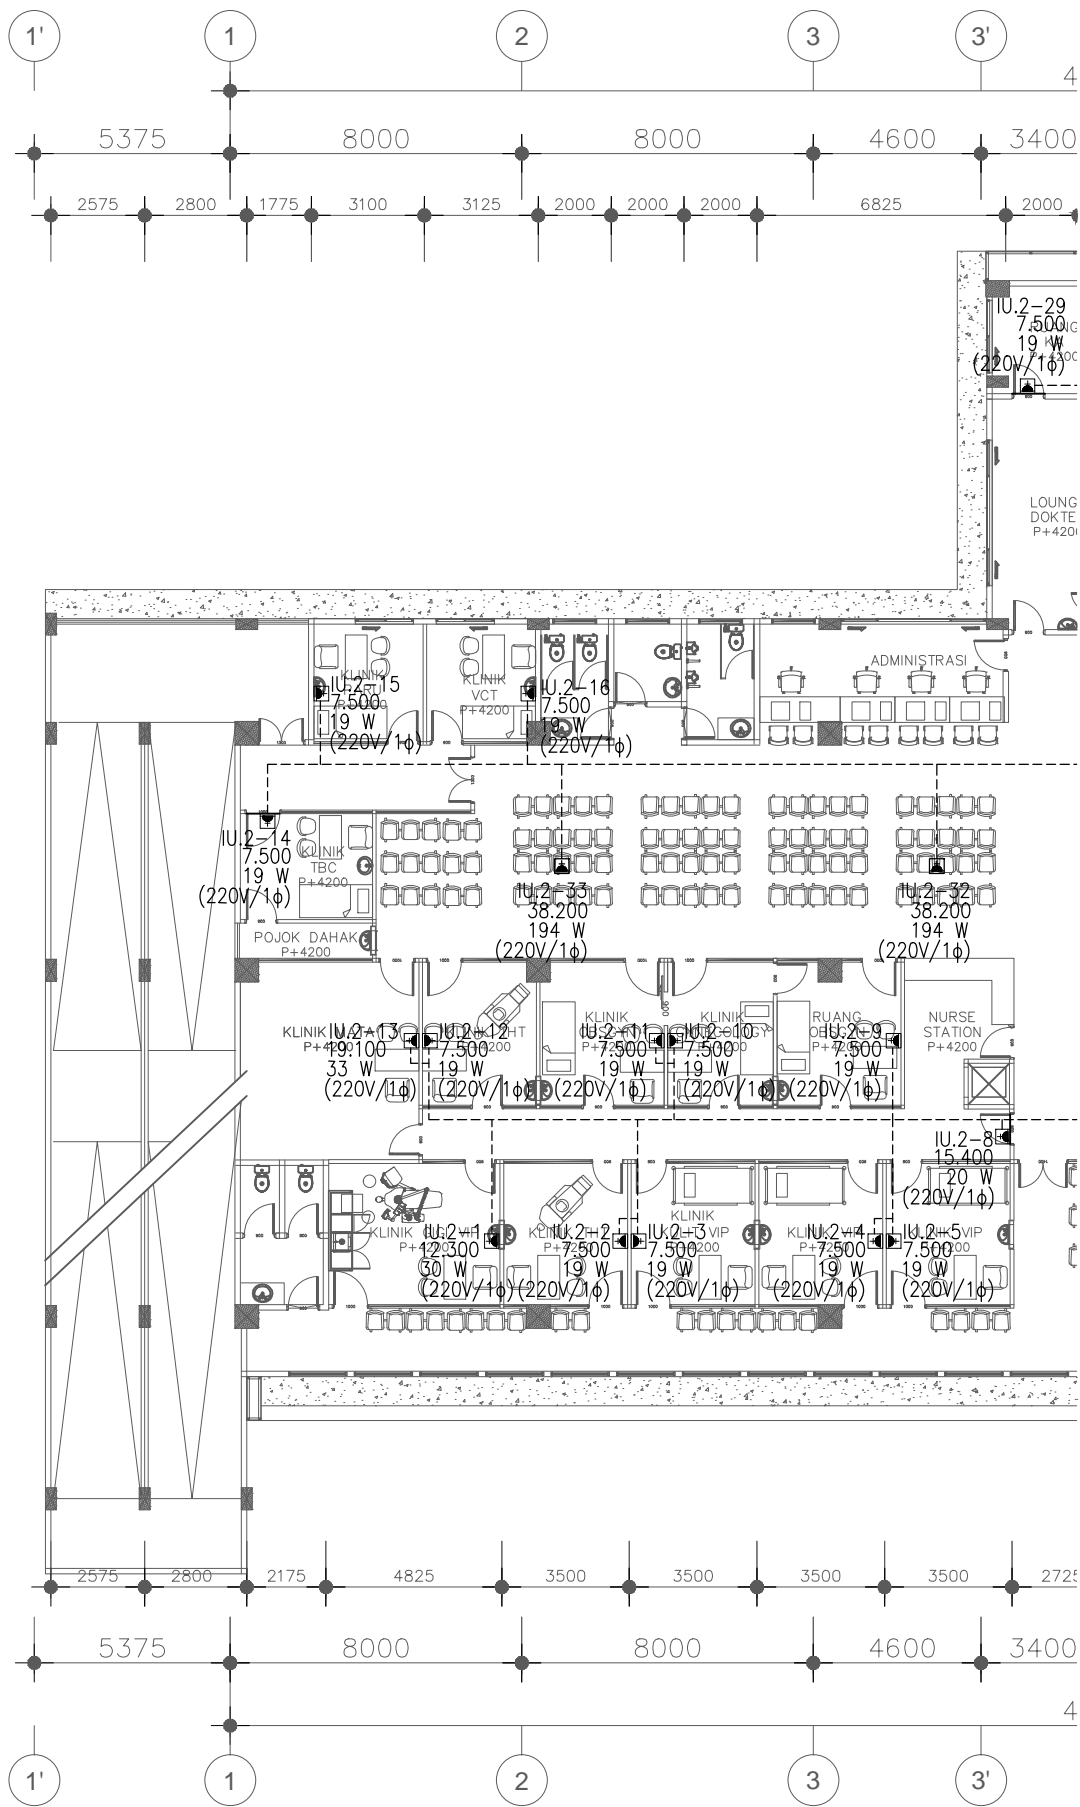


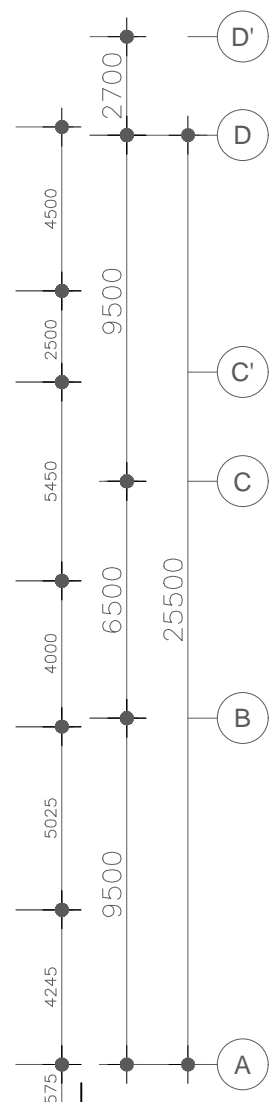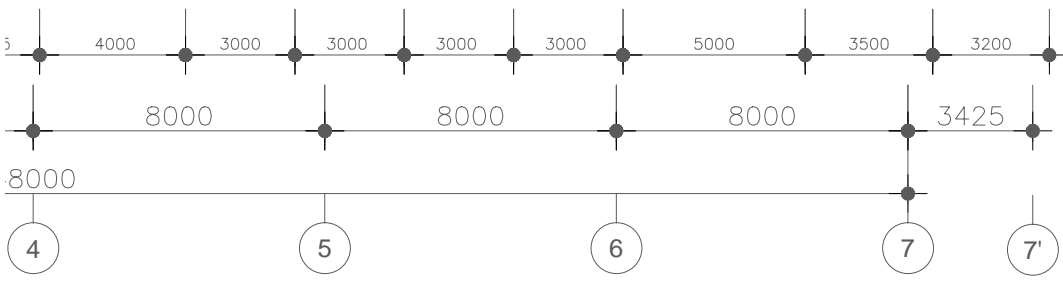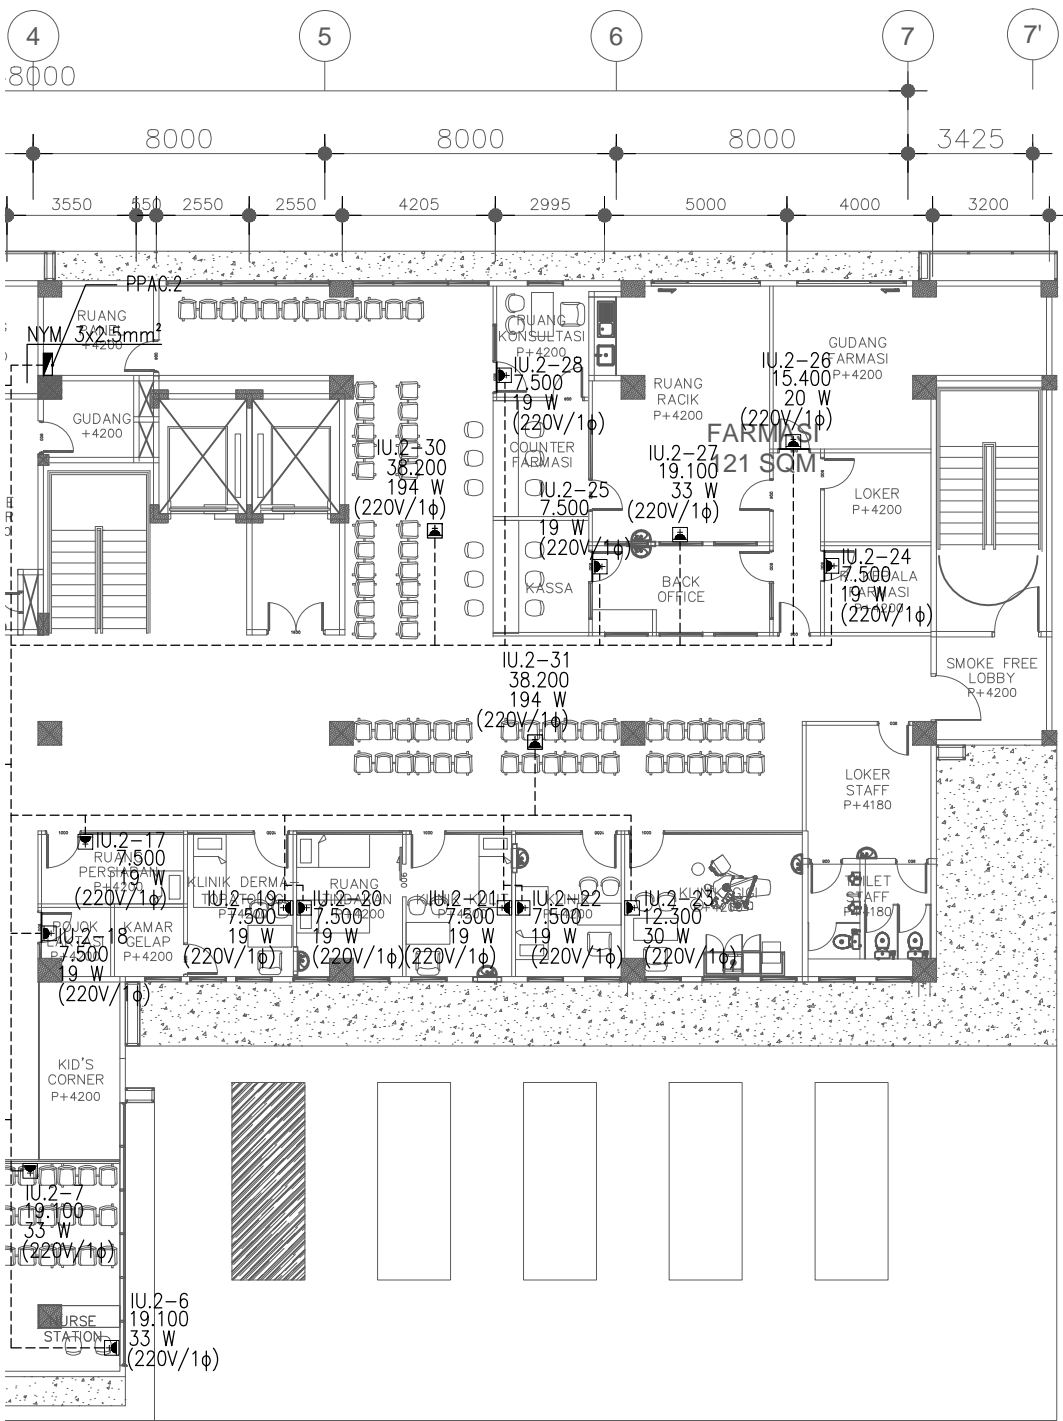

RENCANA KOTAK KONTAK AC  
LANTAI 2 (PARSIAL 2)

SKALA





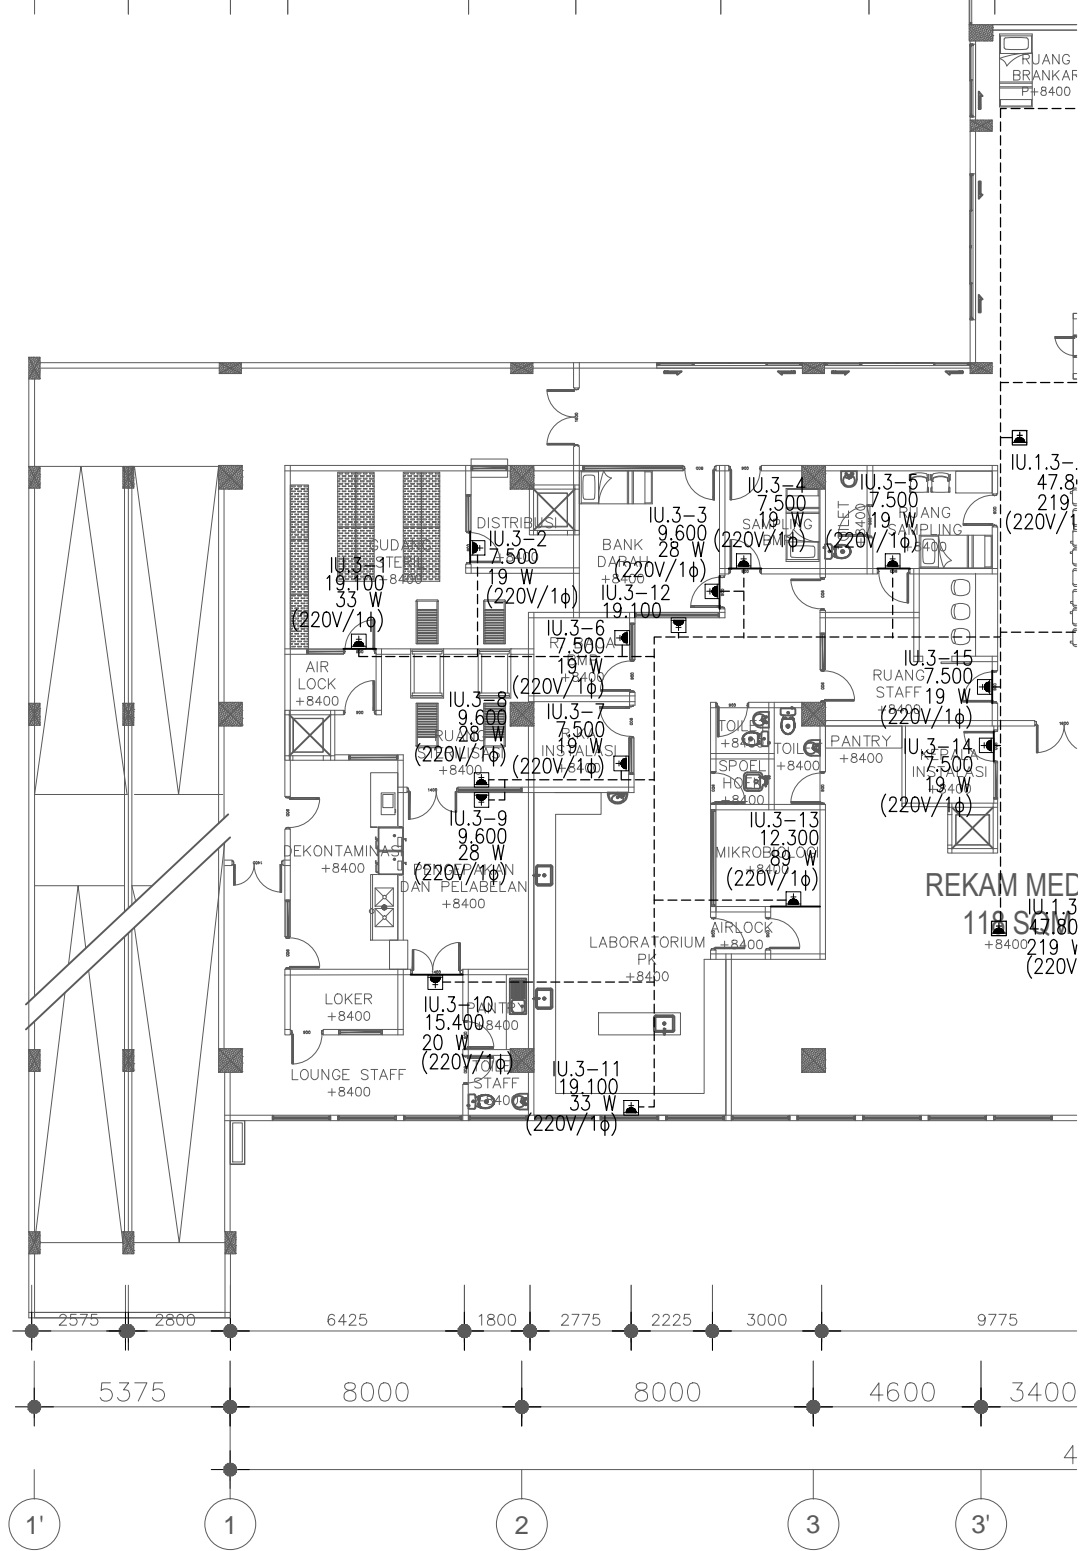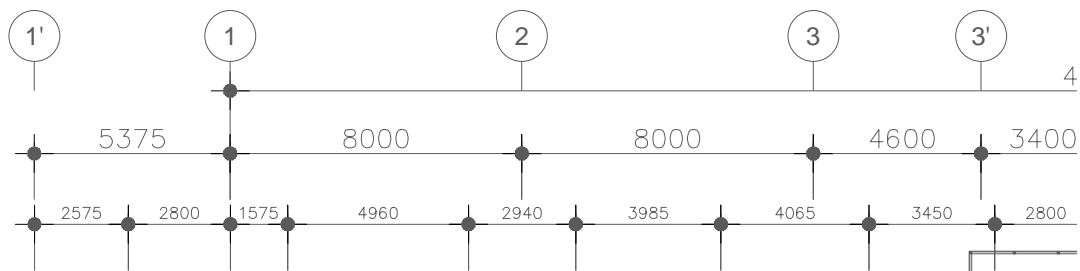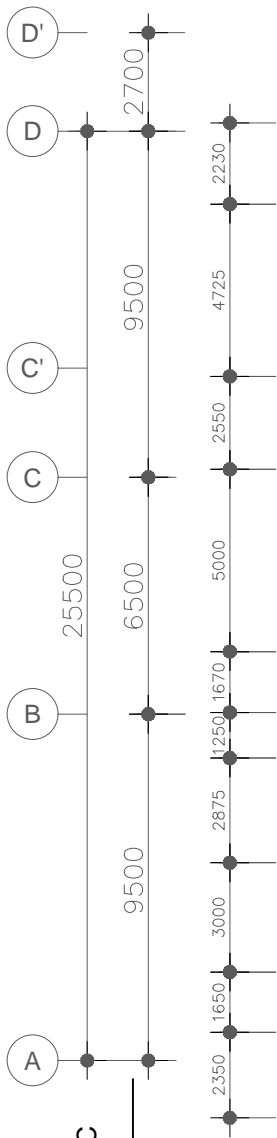



RENCANA KOTAK KONTAK AC  
LANTAI 3 (PARSIAL 1)  
SKALA






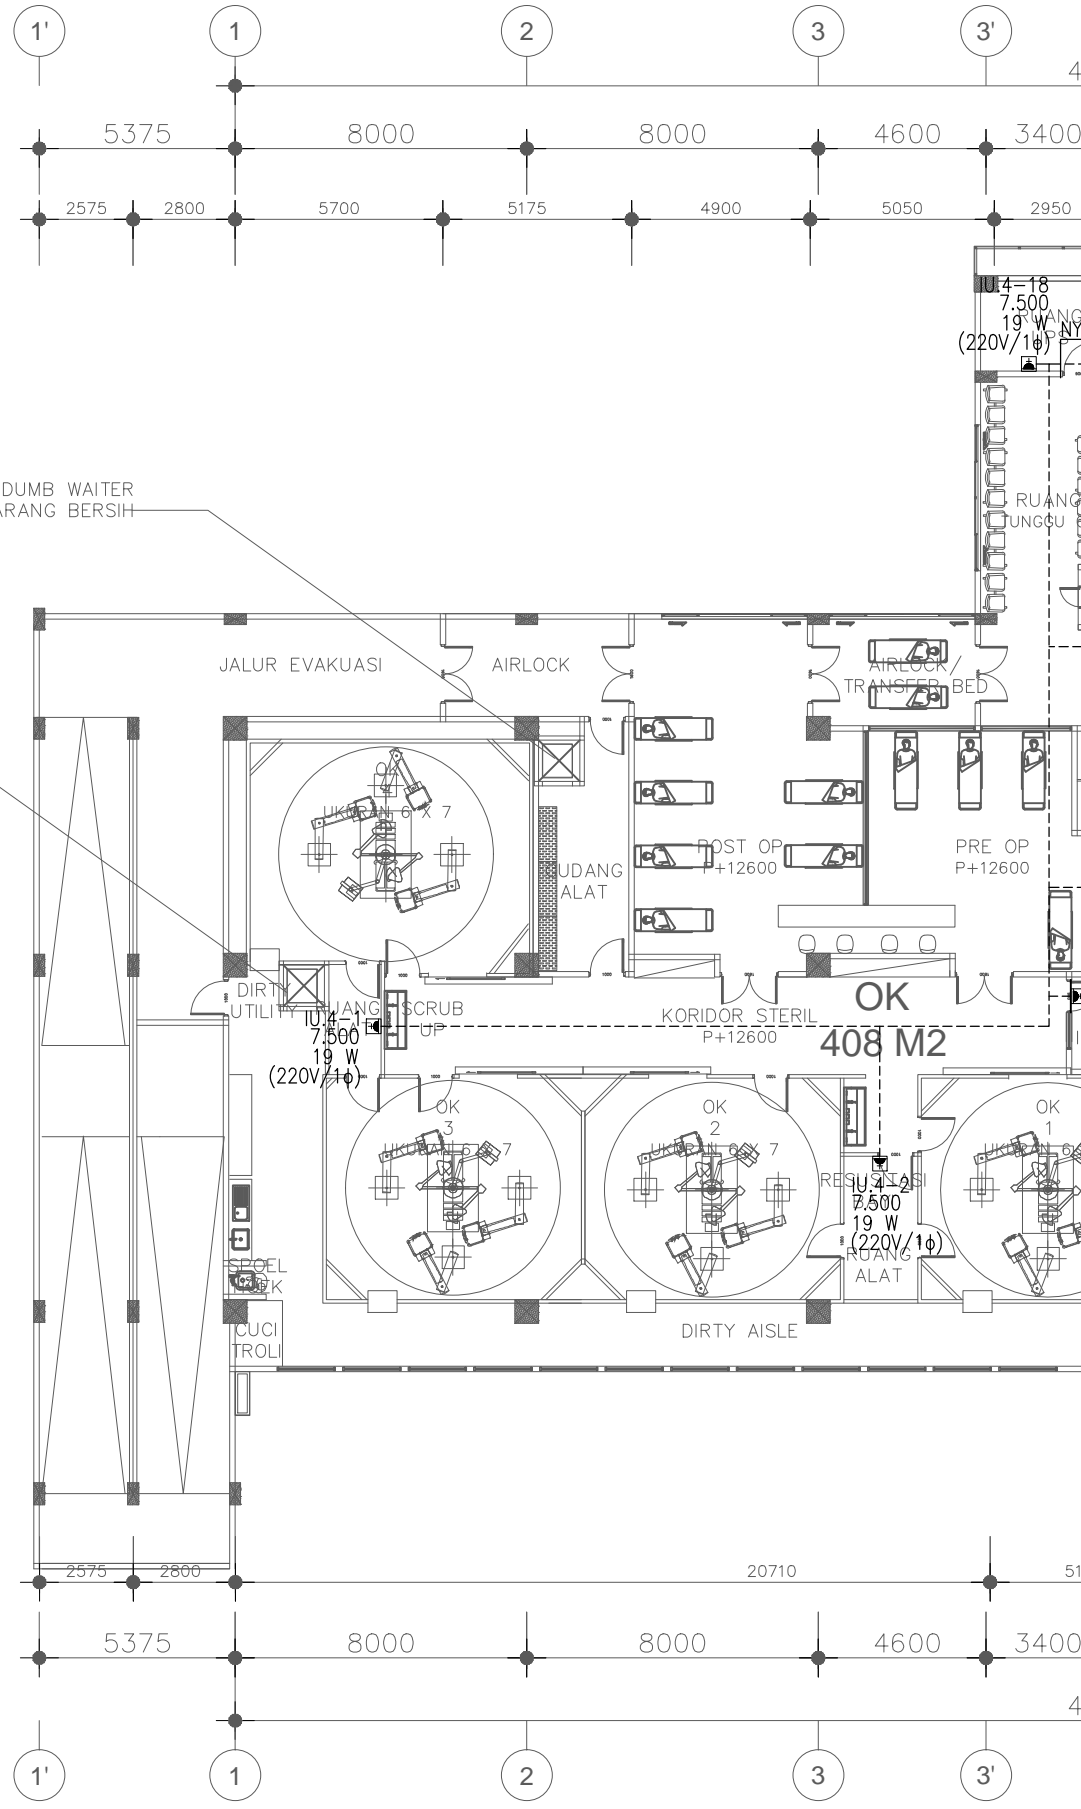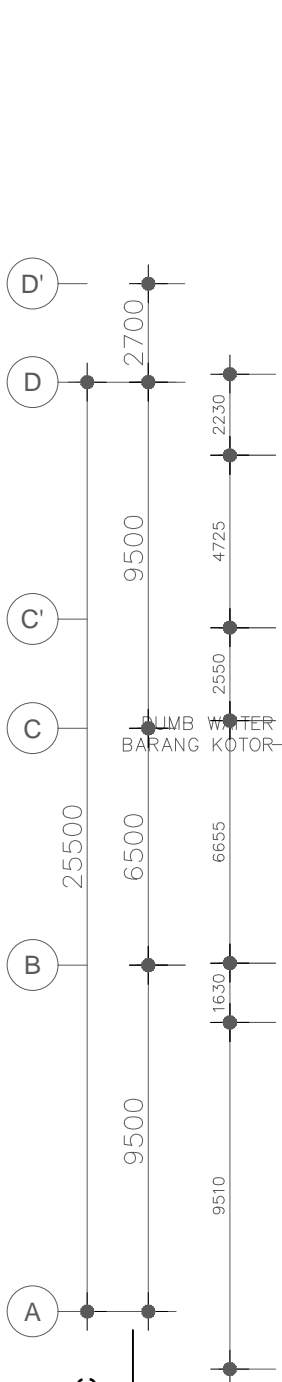




RENCANA KOTAK KONTAK AC  
 LANTAI 4 (PARSIAL 1)  
 SKALA



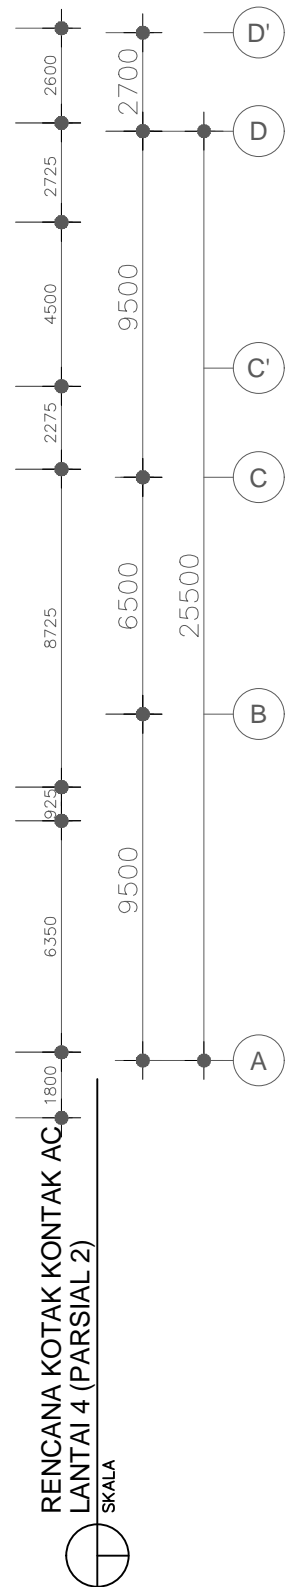
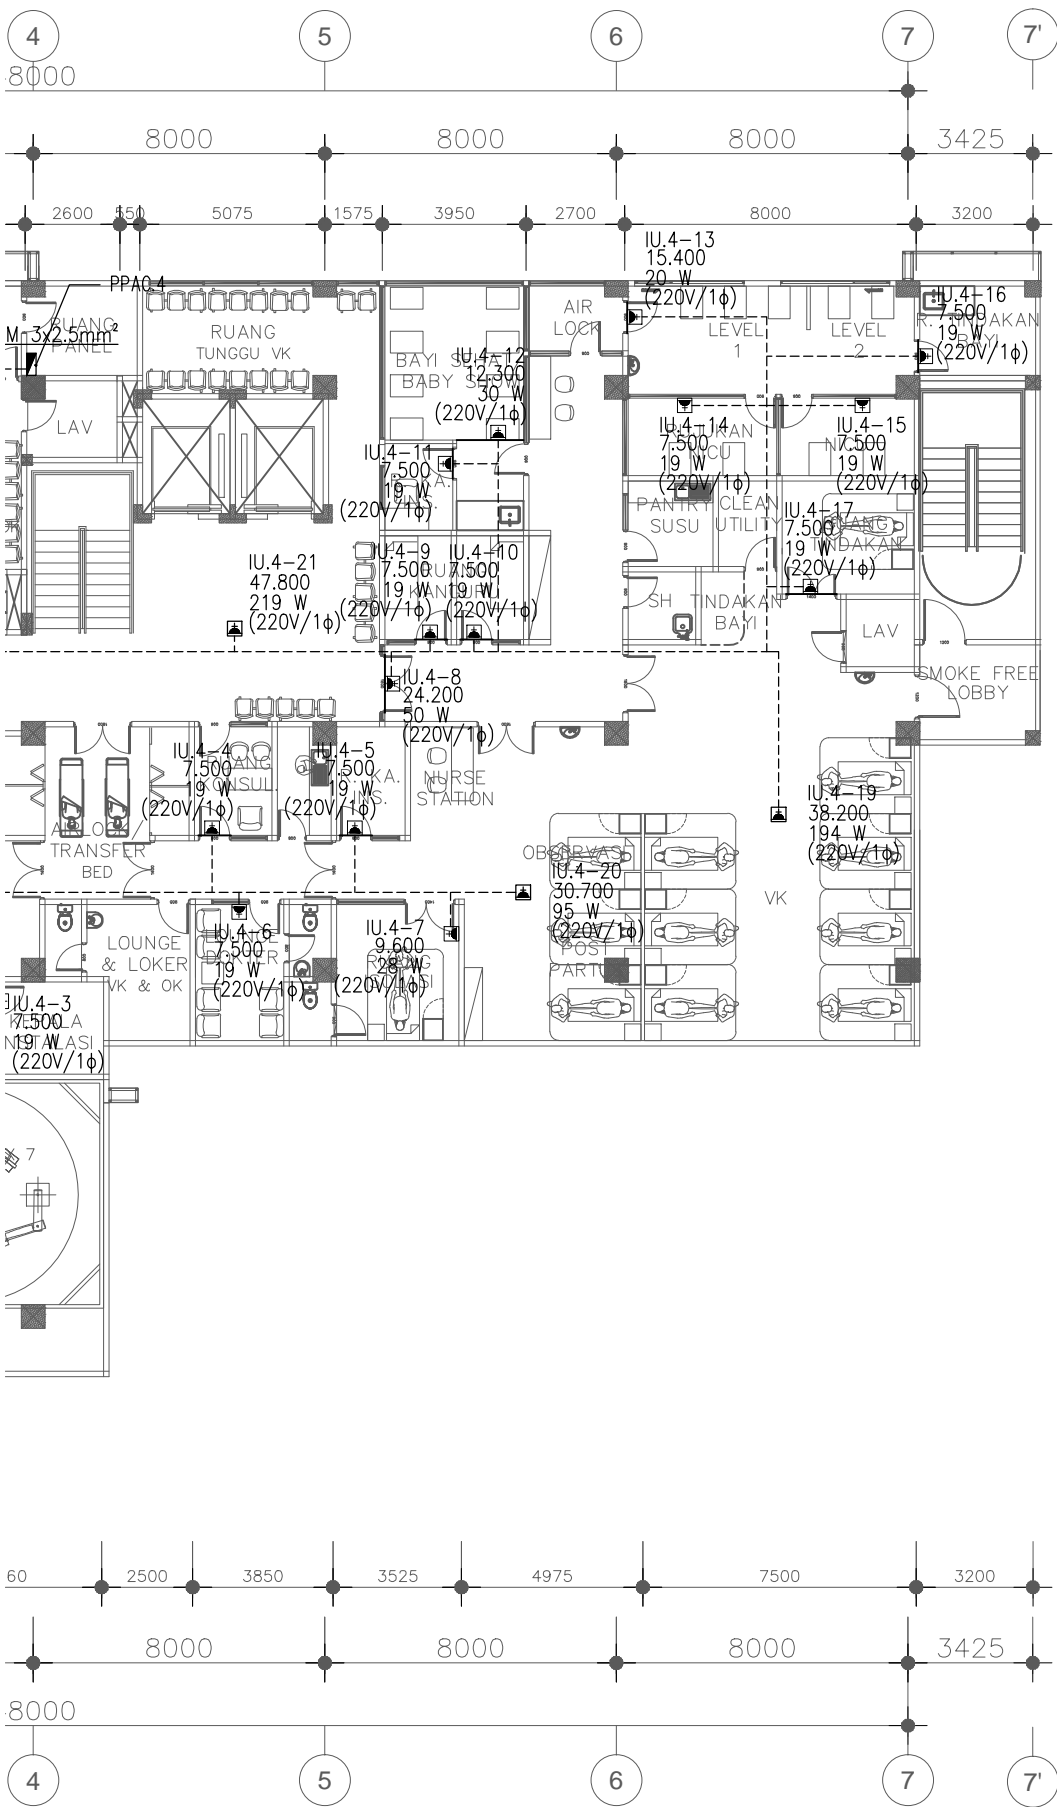


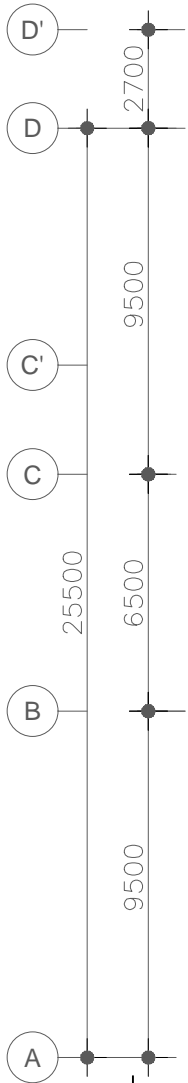

RENCANA KOTAK KONTAK AC  
LANTAI ATTIC (PARSIAL 1)

SKALA

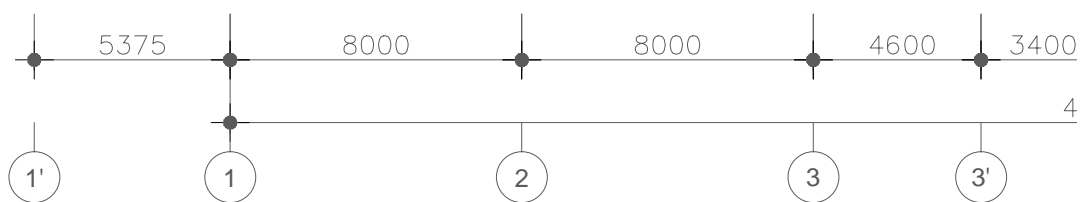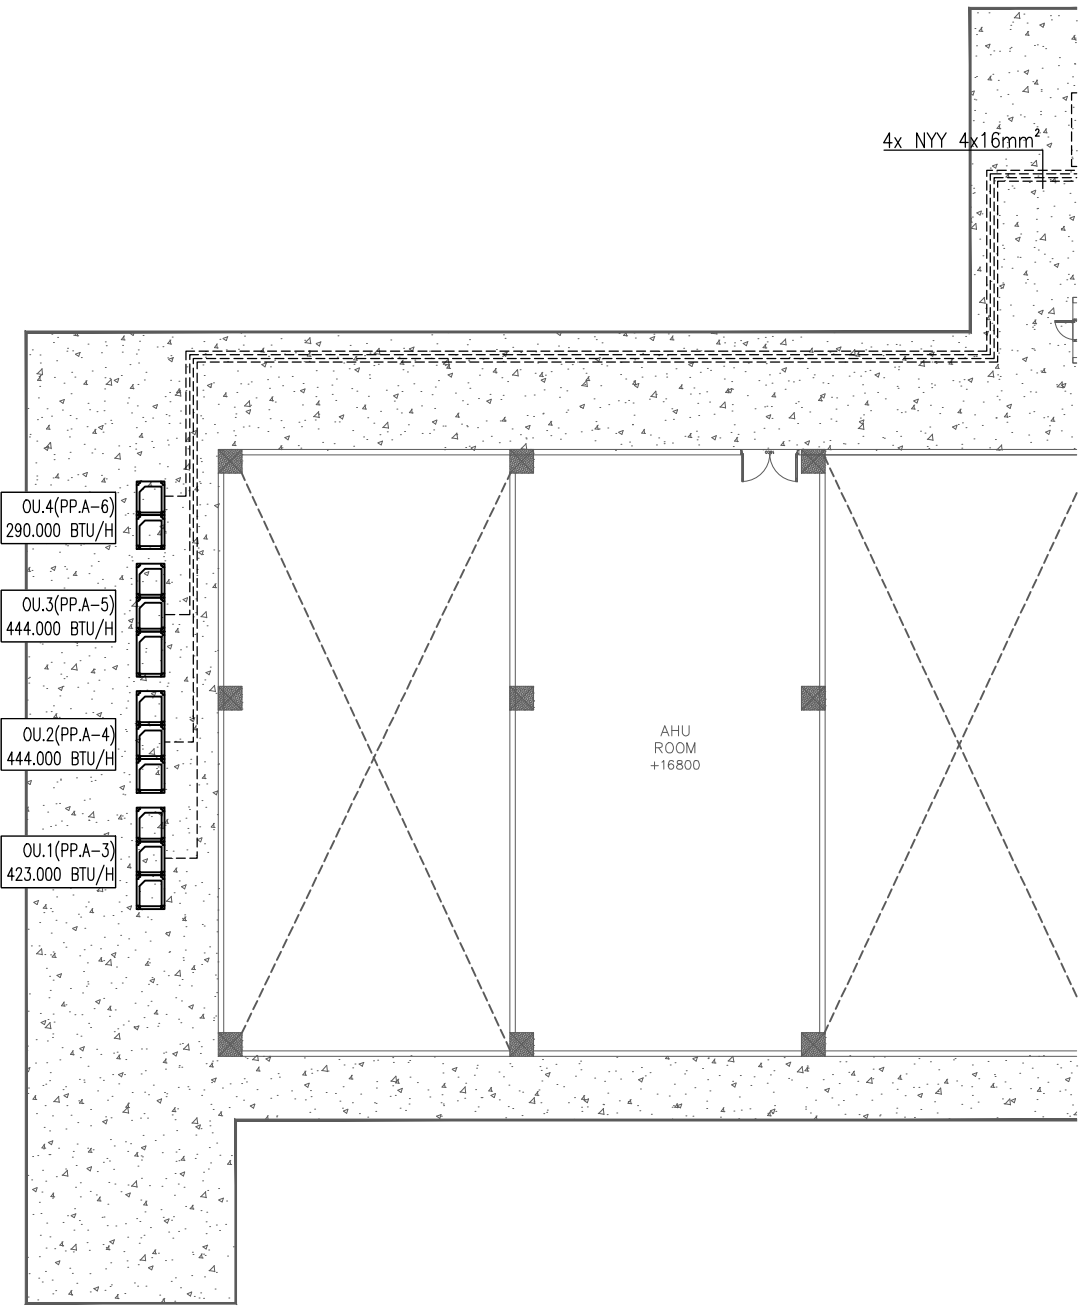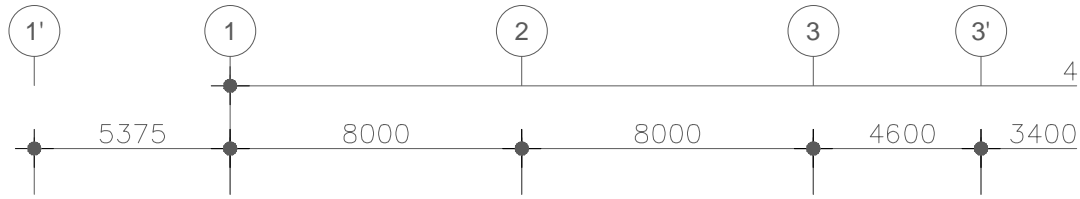

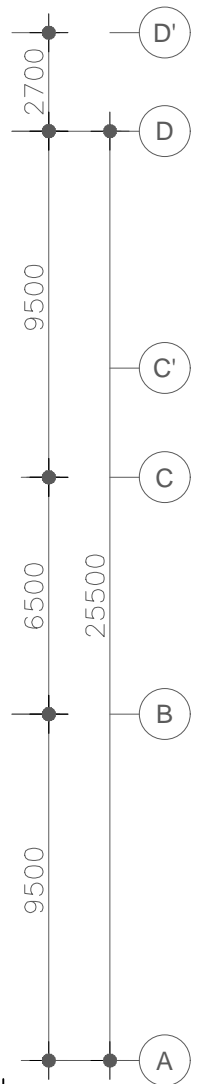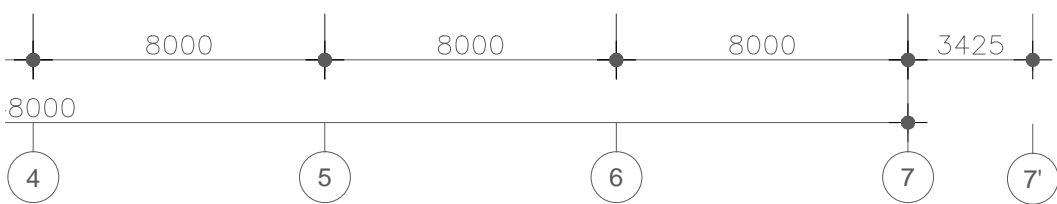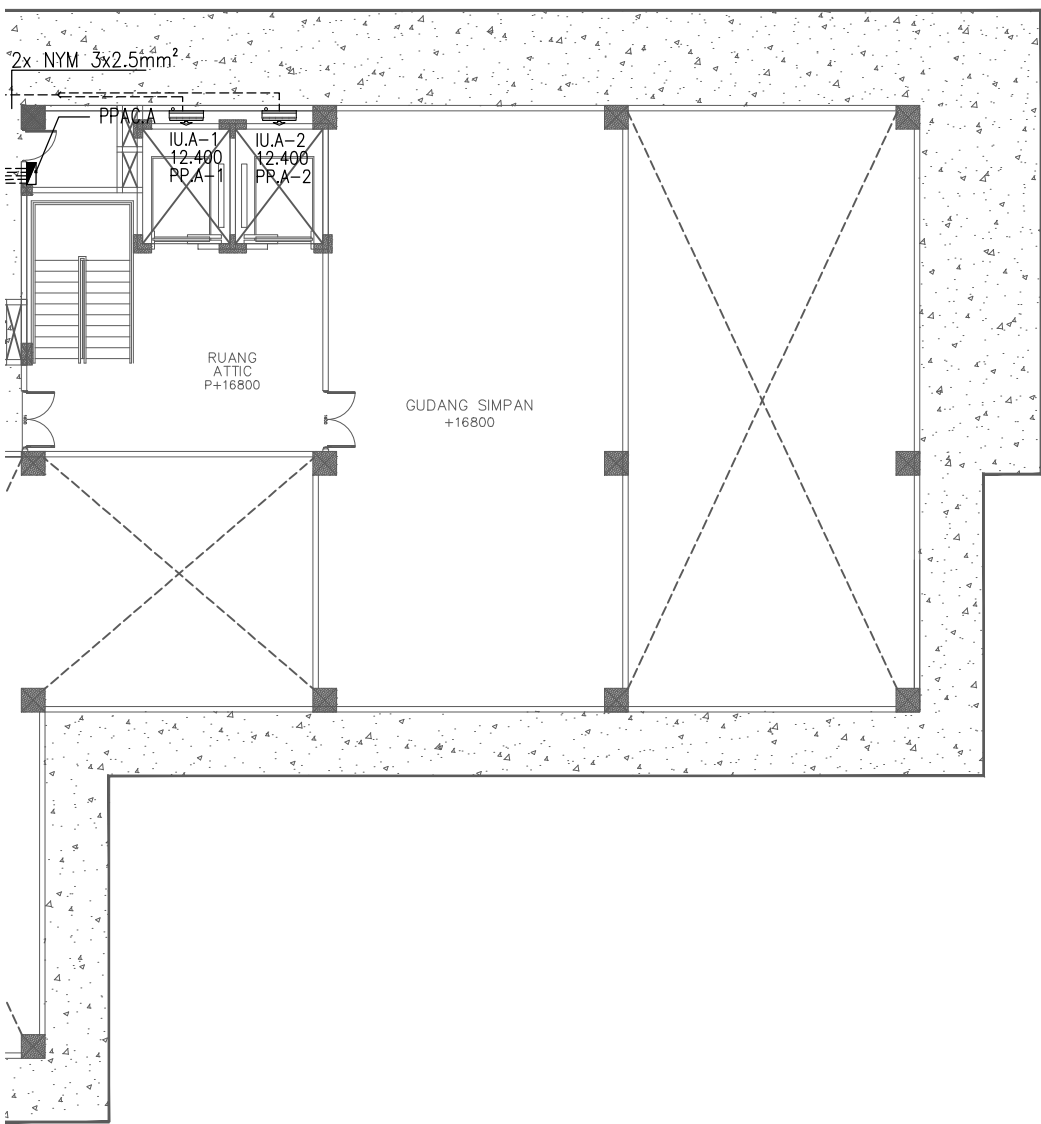
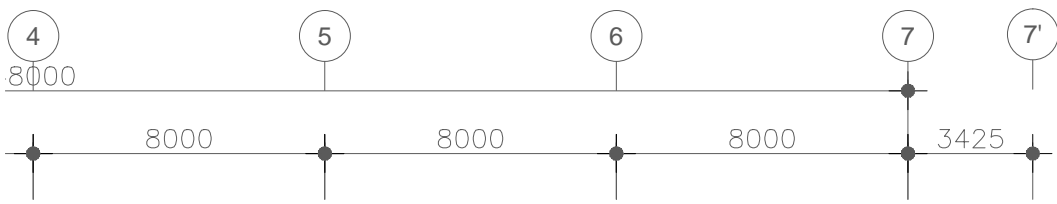


RENCANA KOTAK KONTAK AC  
LANTAI ATTIC (PARSIAL 2)

SKALA







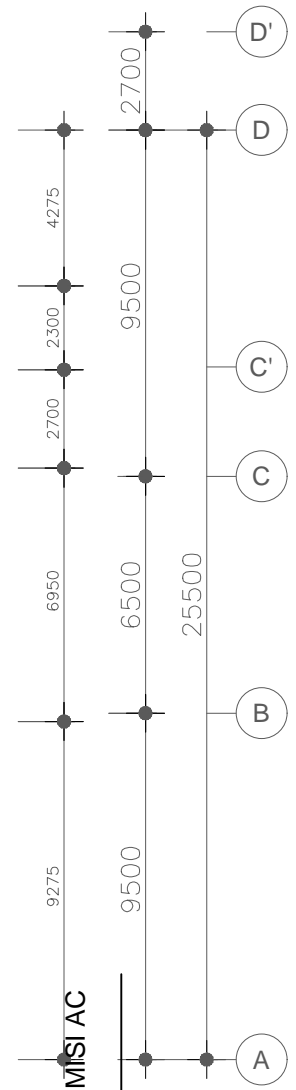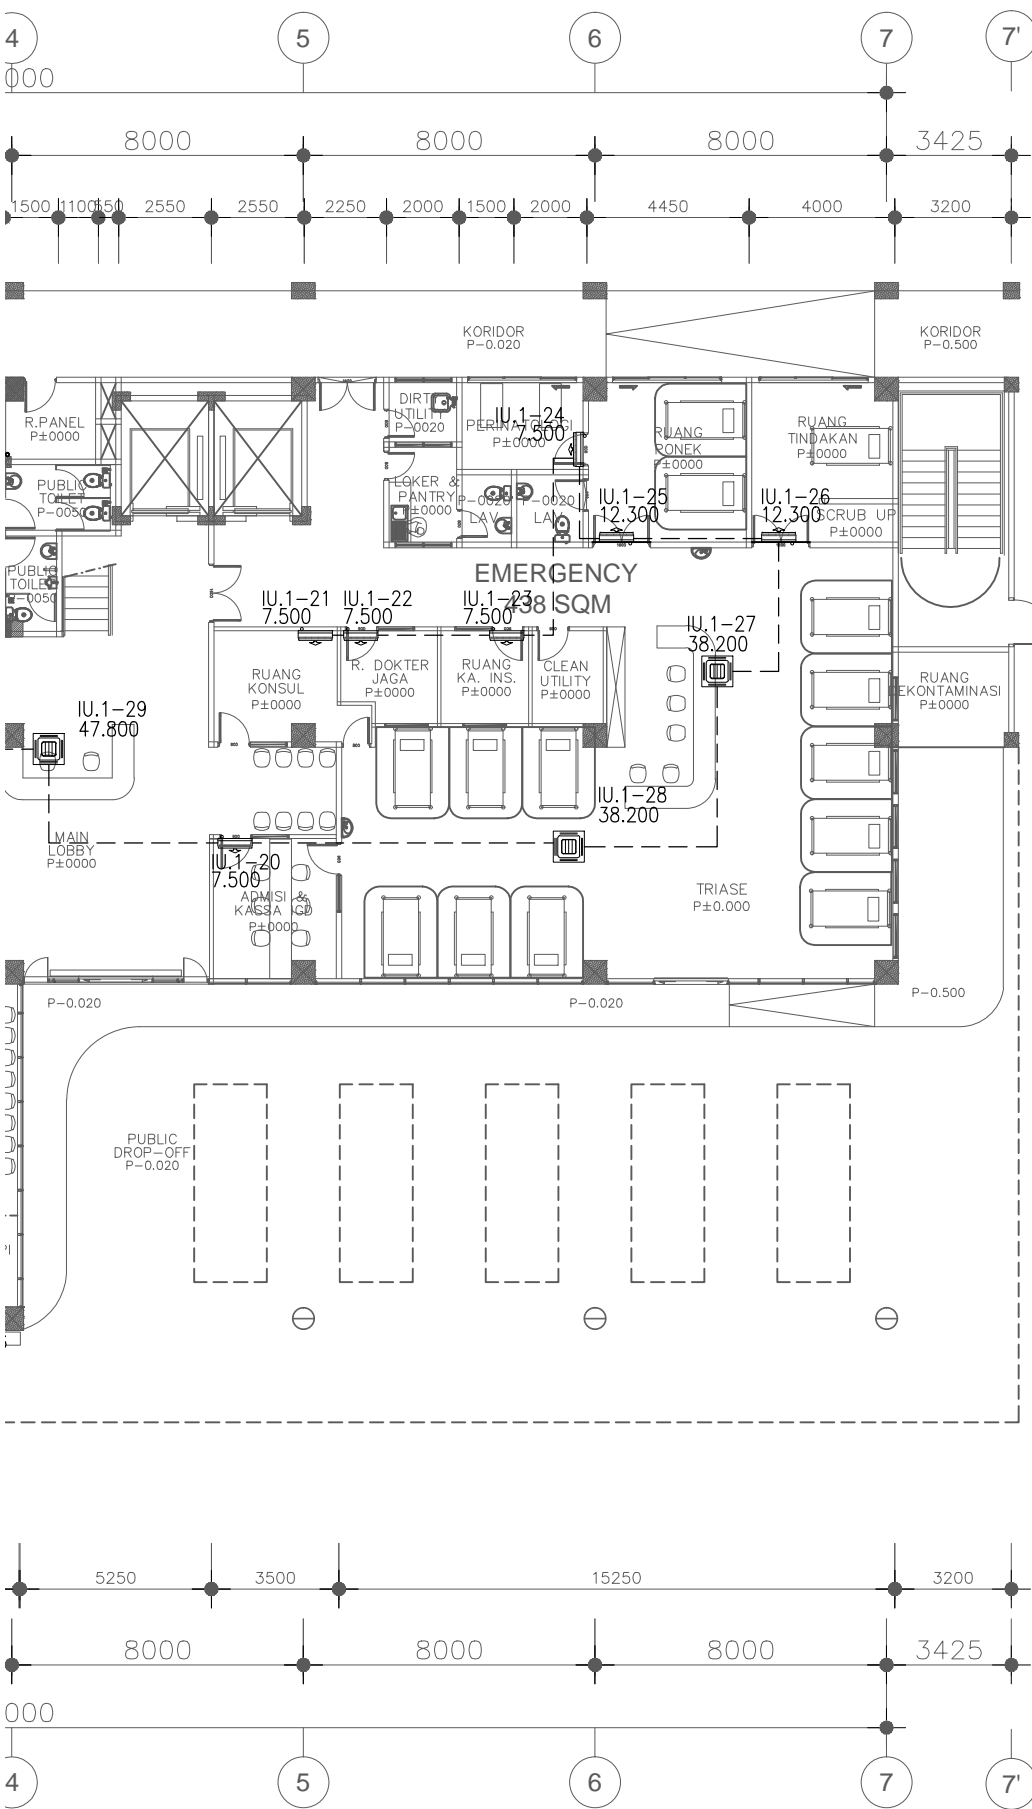

RENCANA KABEL TRANSMISI AC  
 LANTAI 1 (PARSIAL 2)  
 SKALA





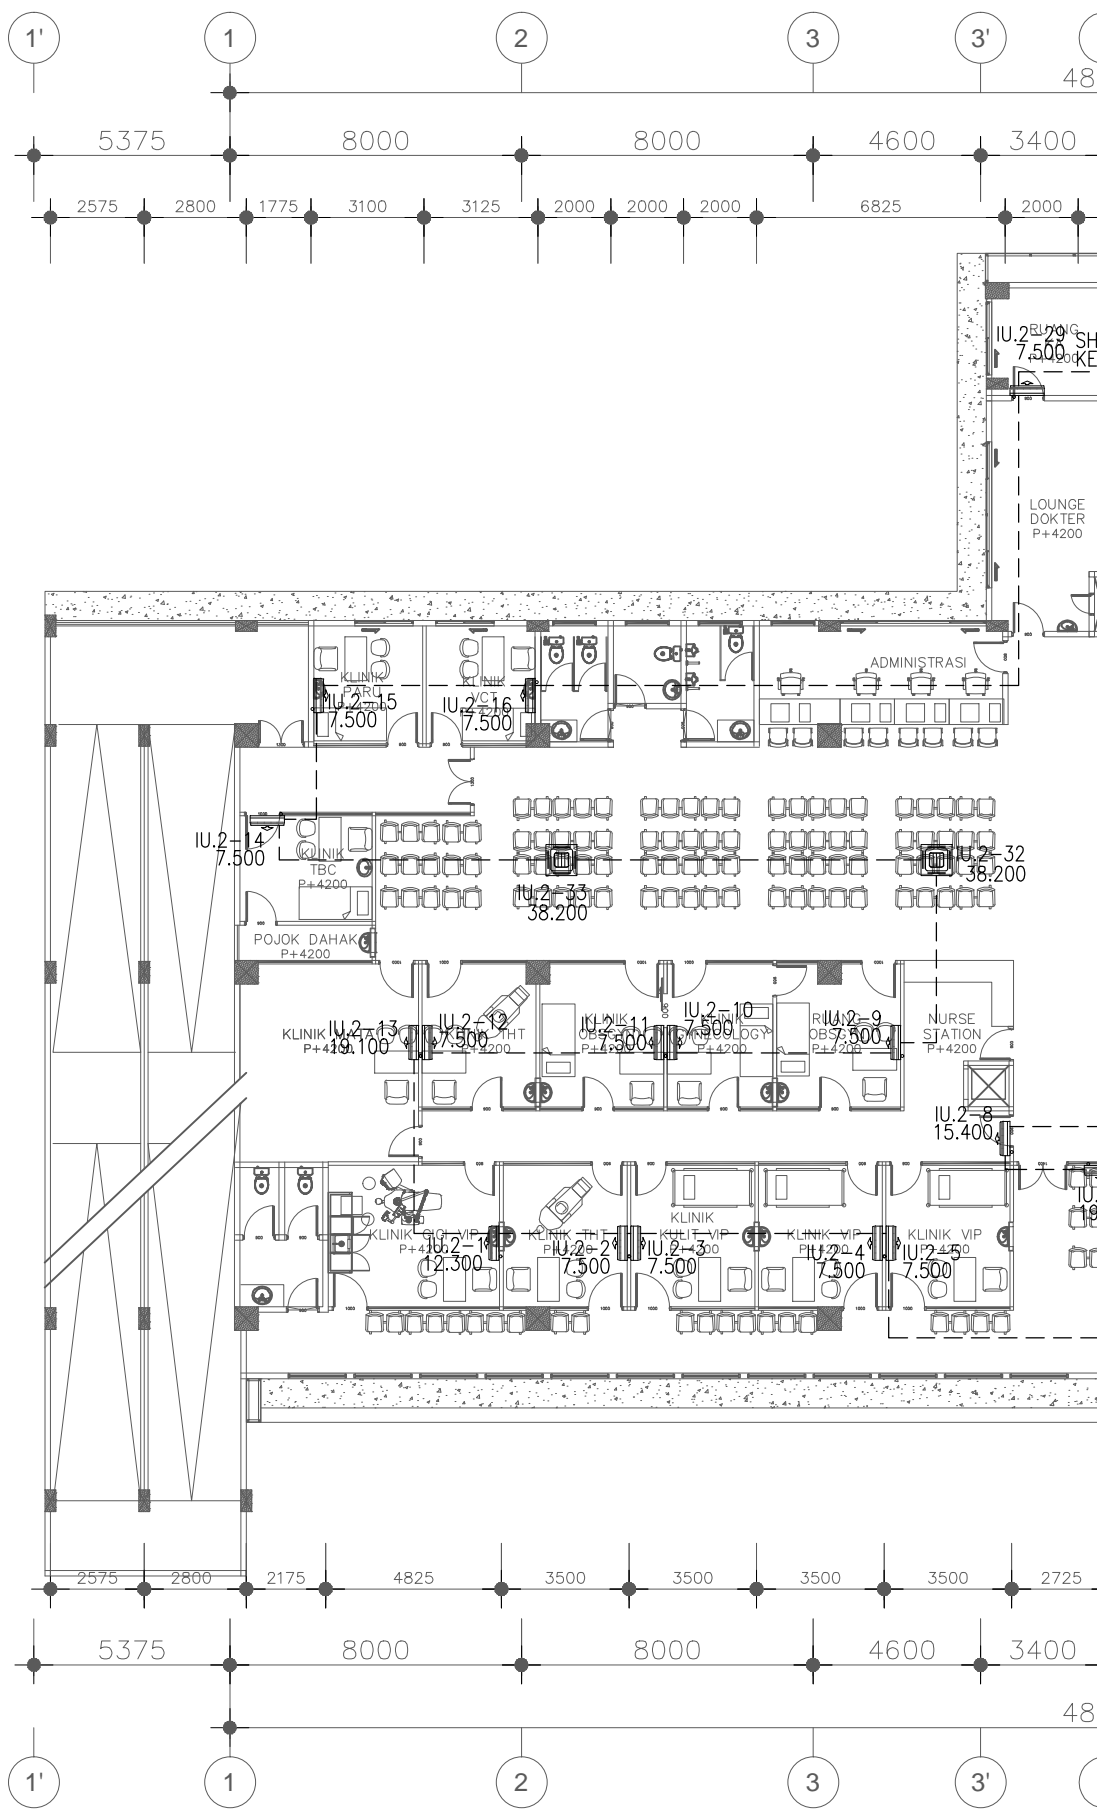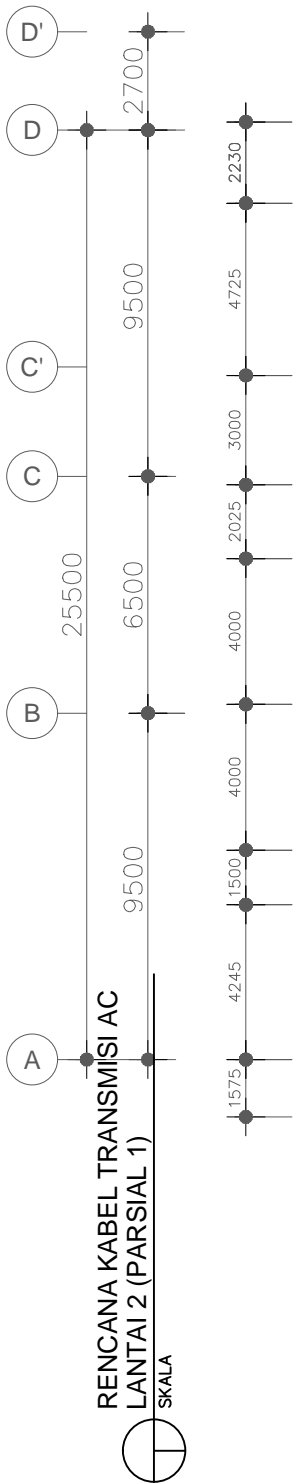








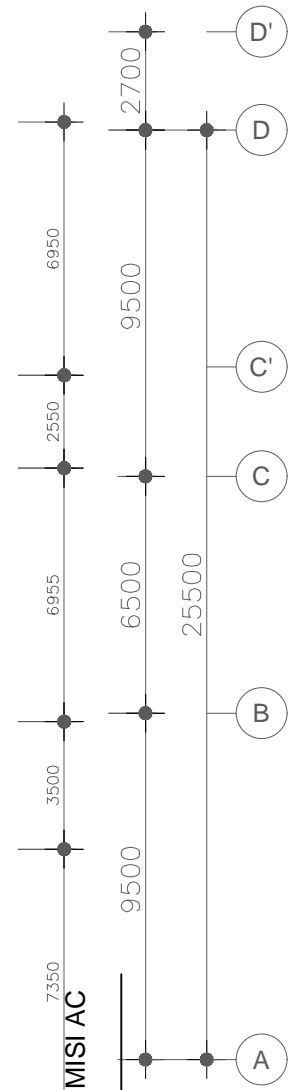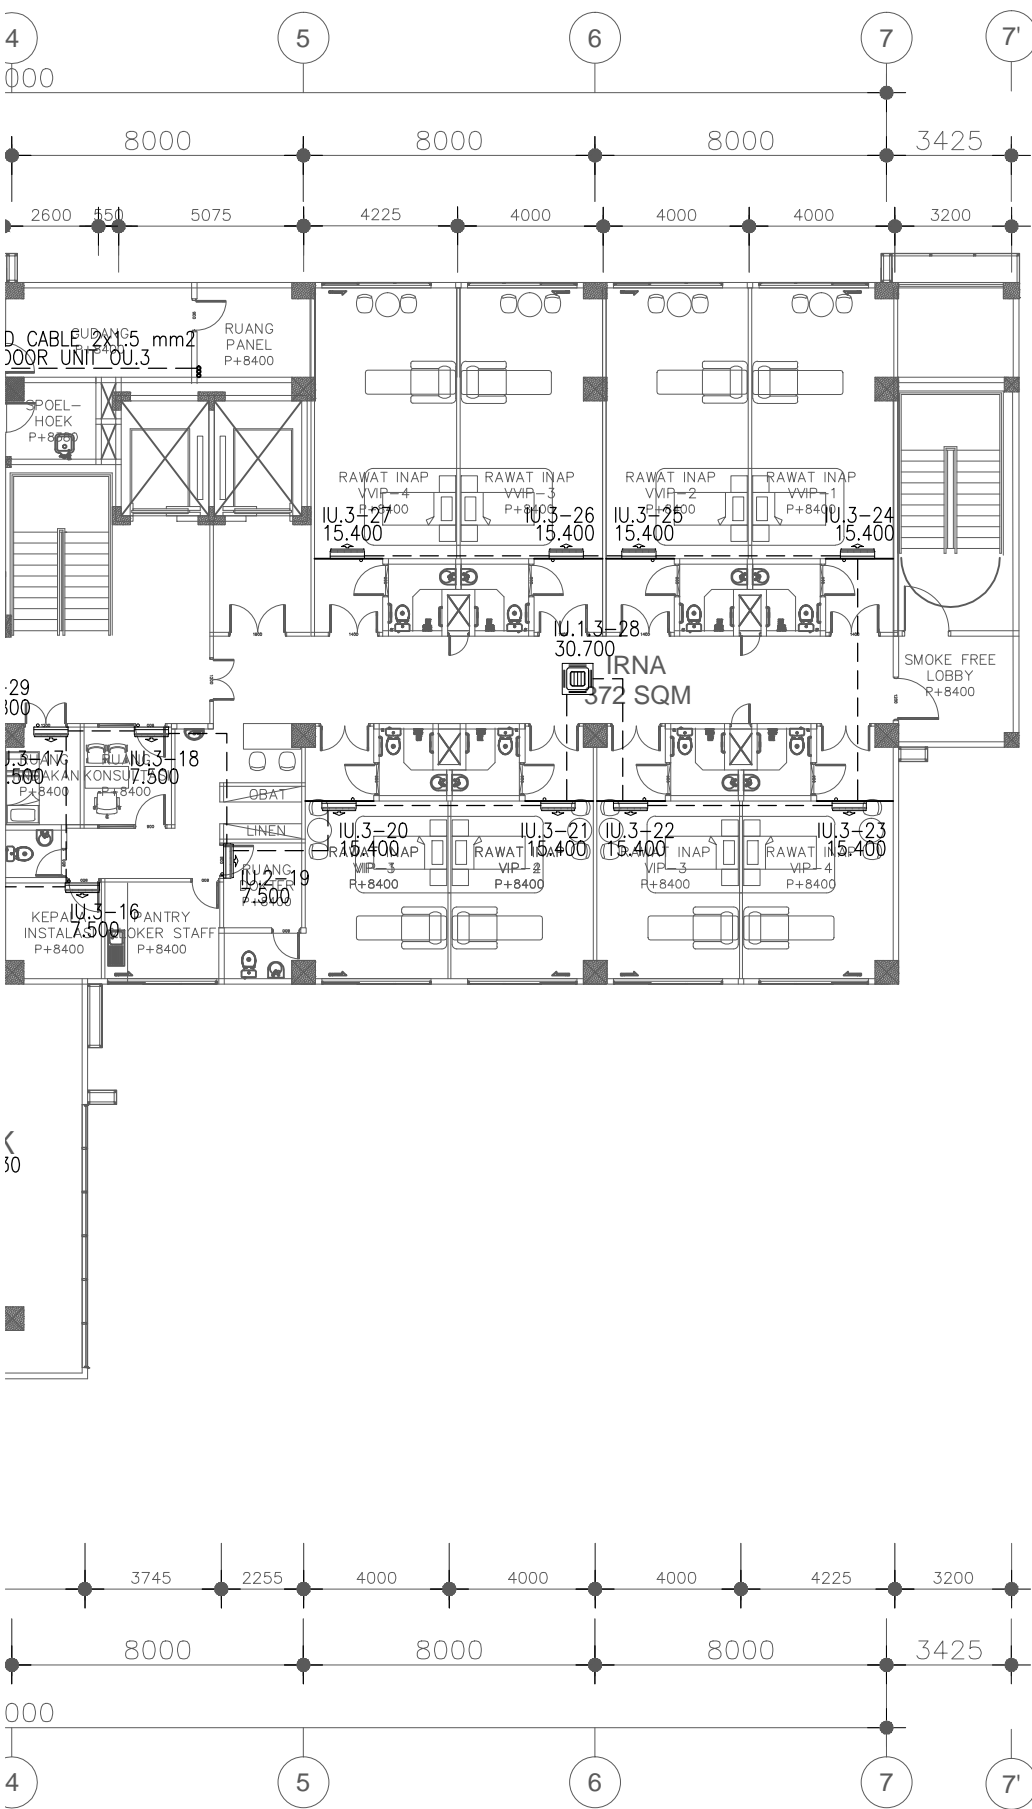



RENCANA KABEL TRANSMISI AC  
 LANTAI 3 (PARSIAL 2)  
 SKALA









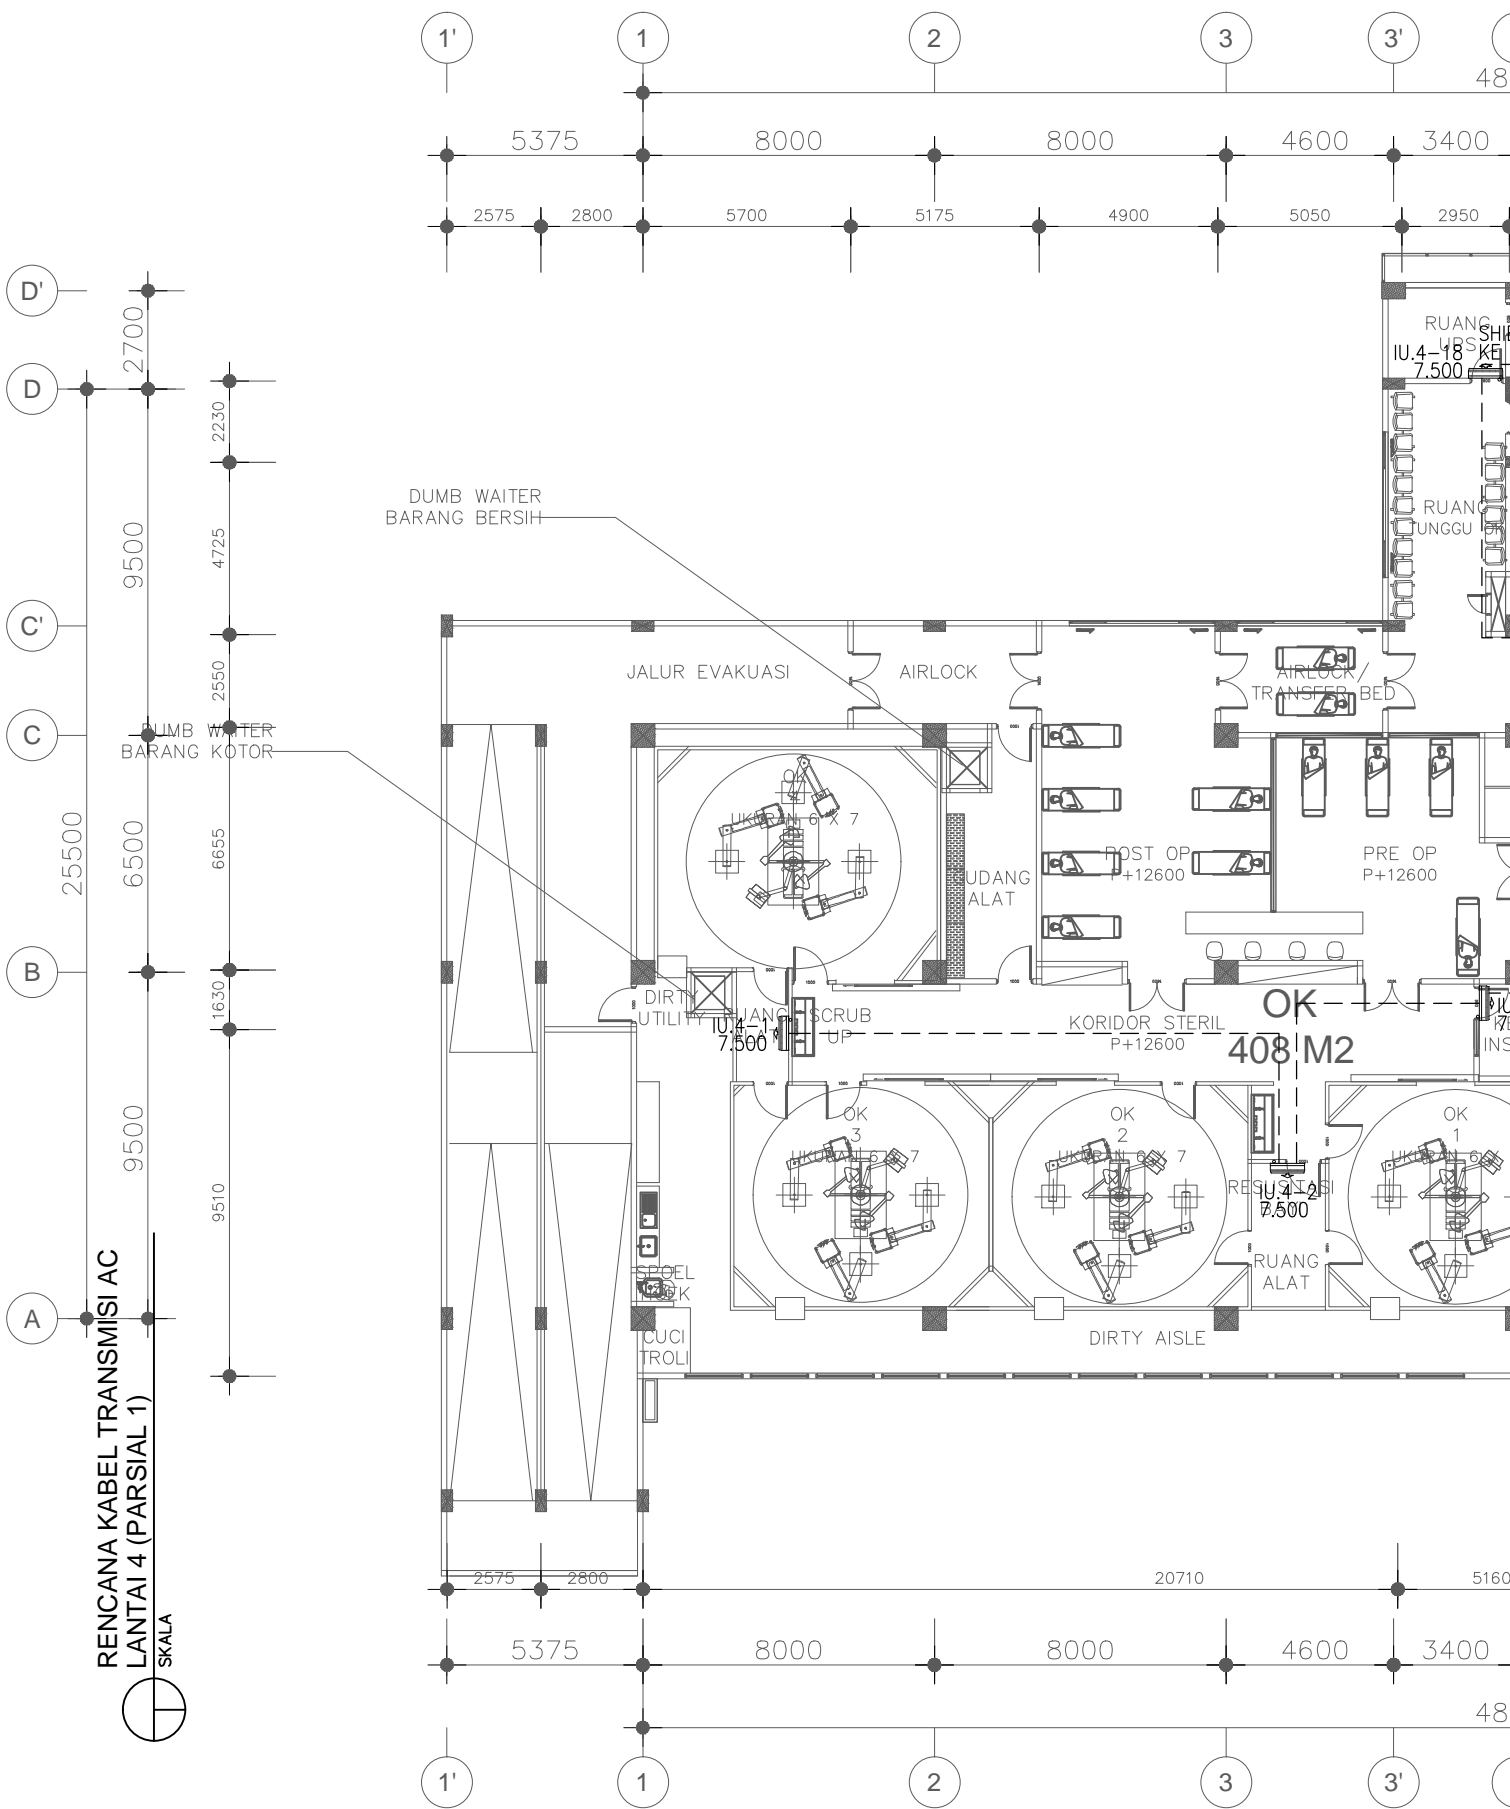


RENCANA KABEL TRANSMISI AC  
LANTAI 4 (PARSIAL 1)  
SKALA



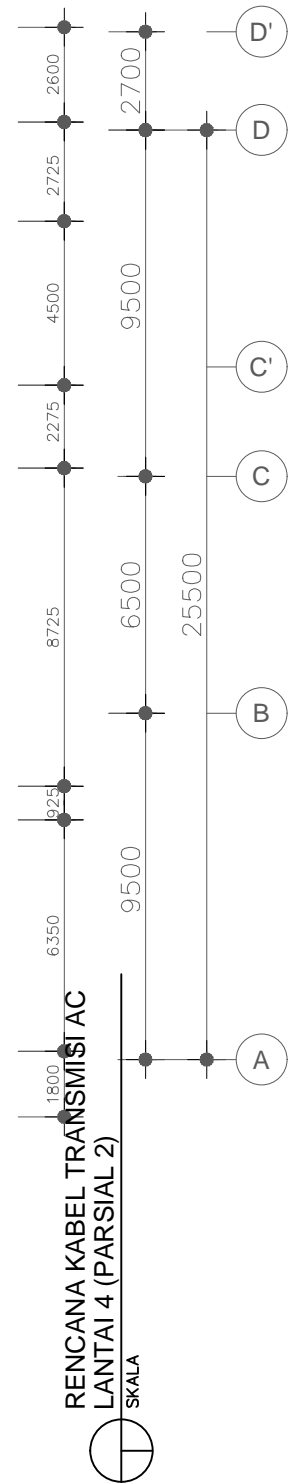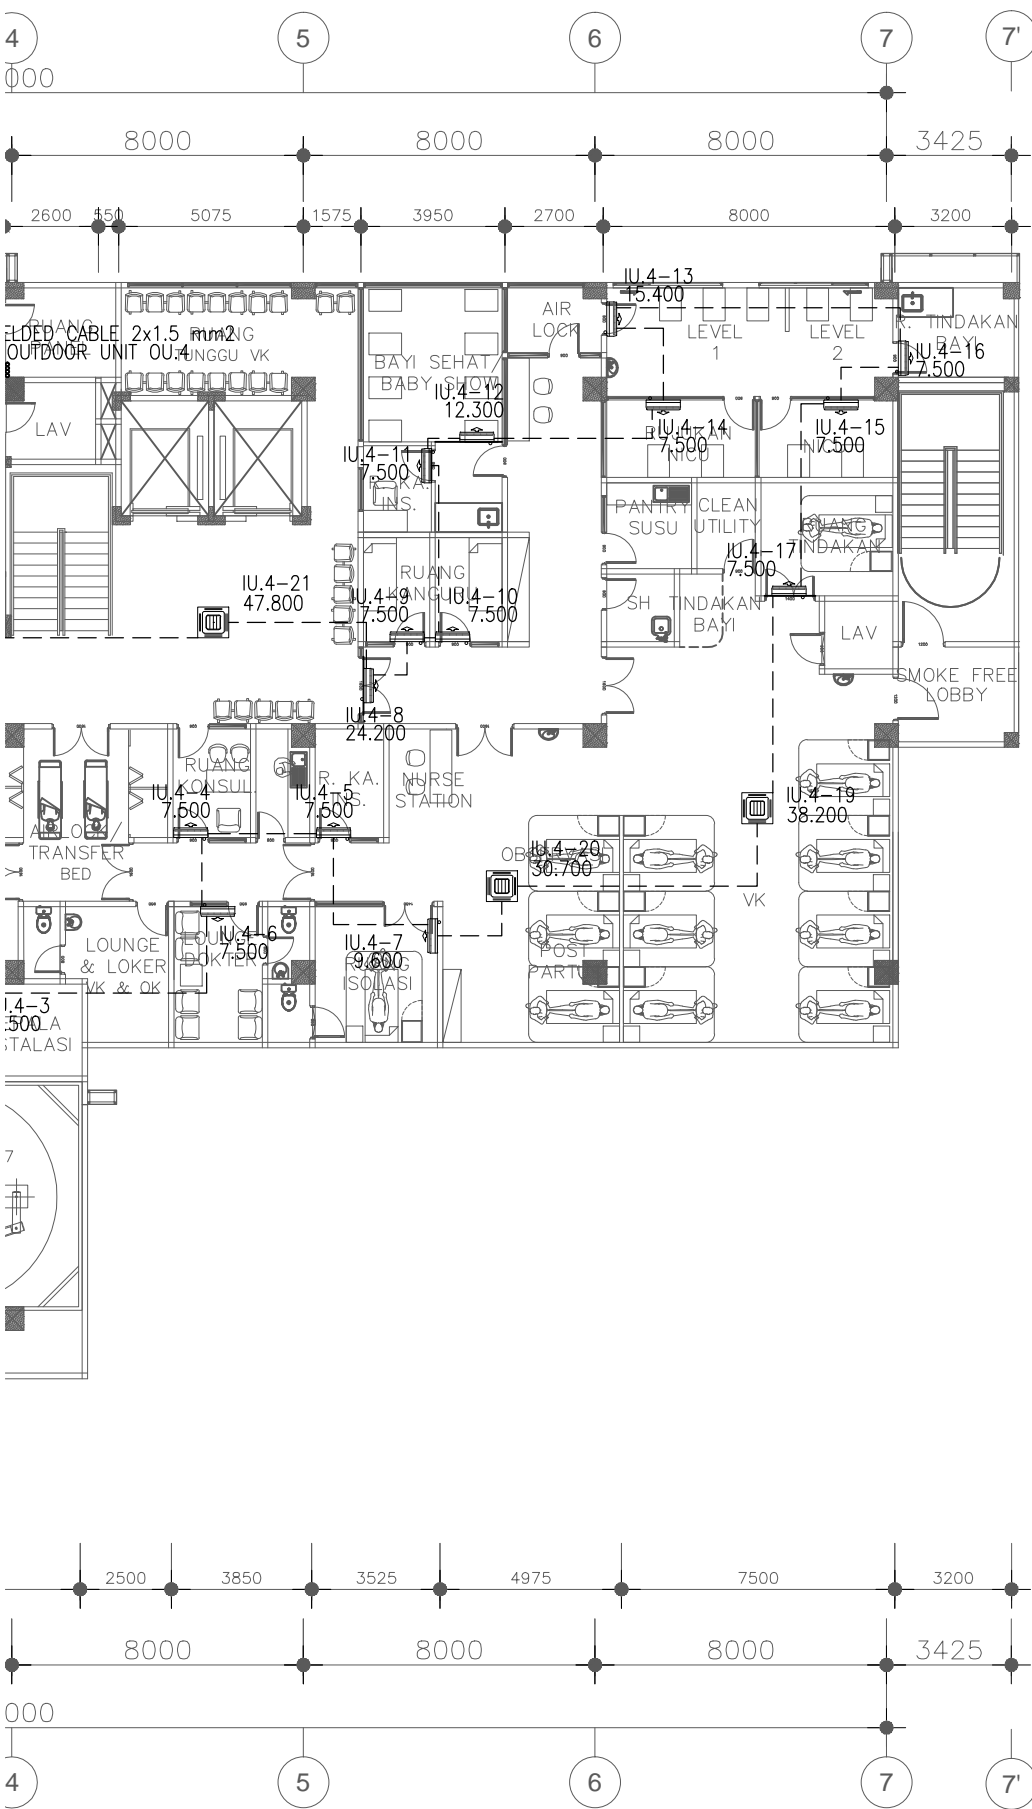

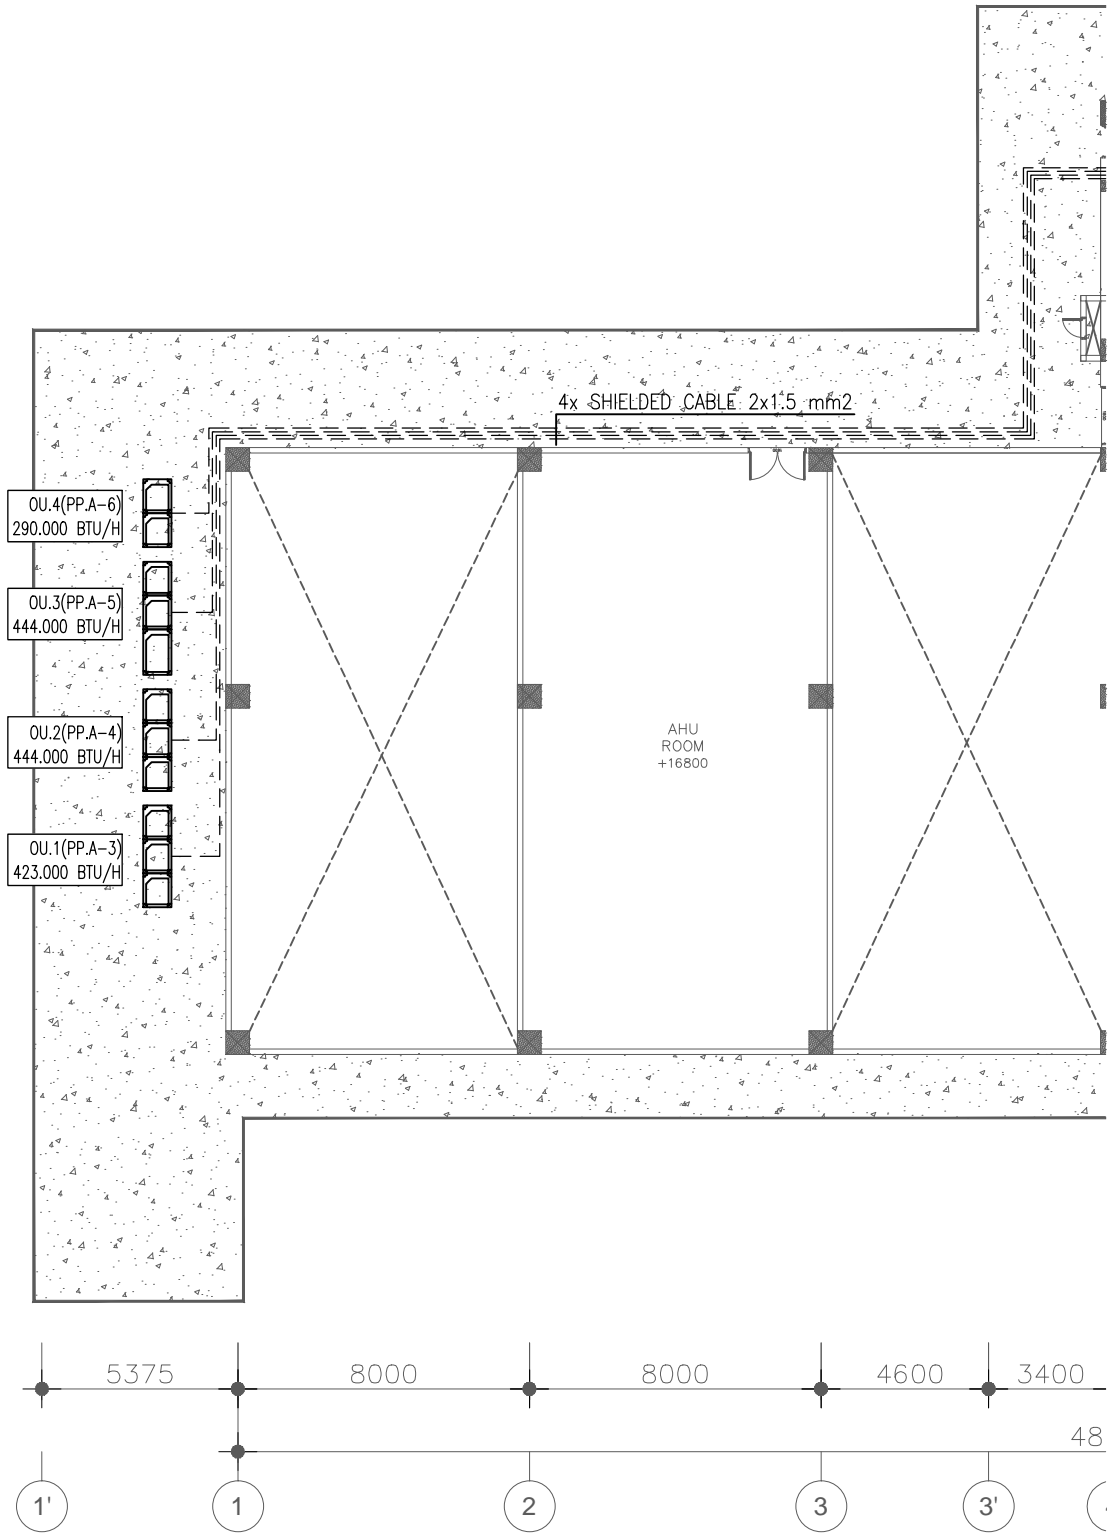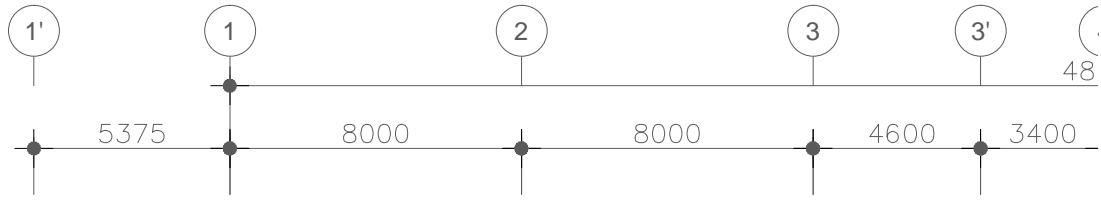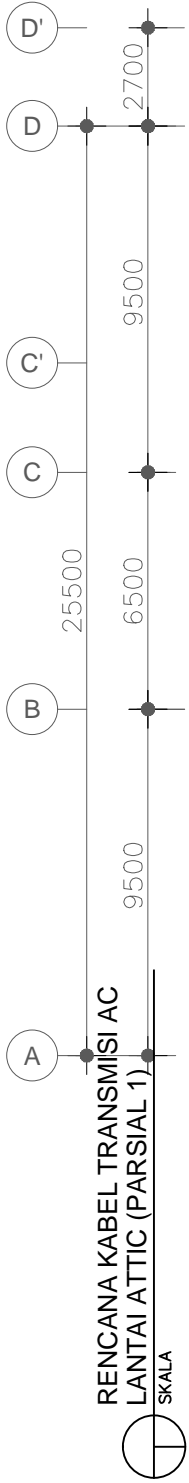

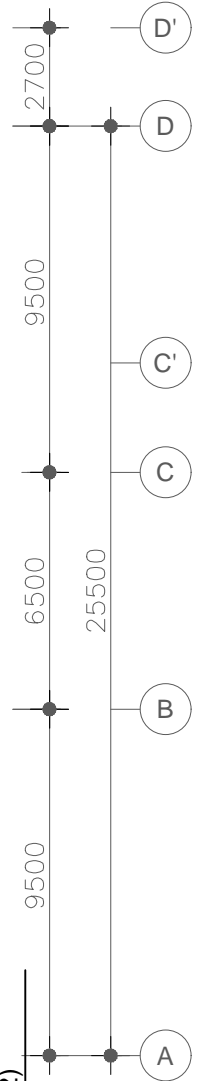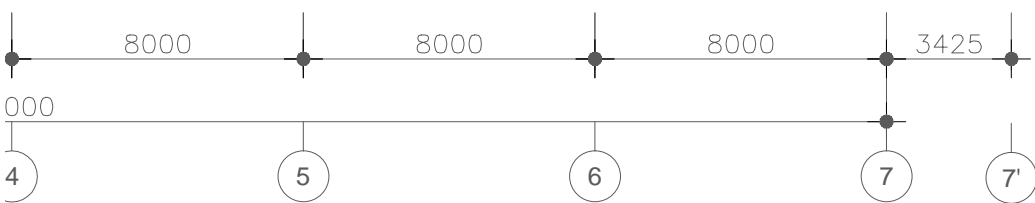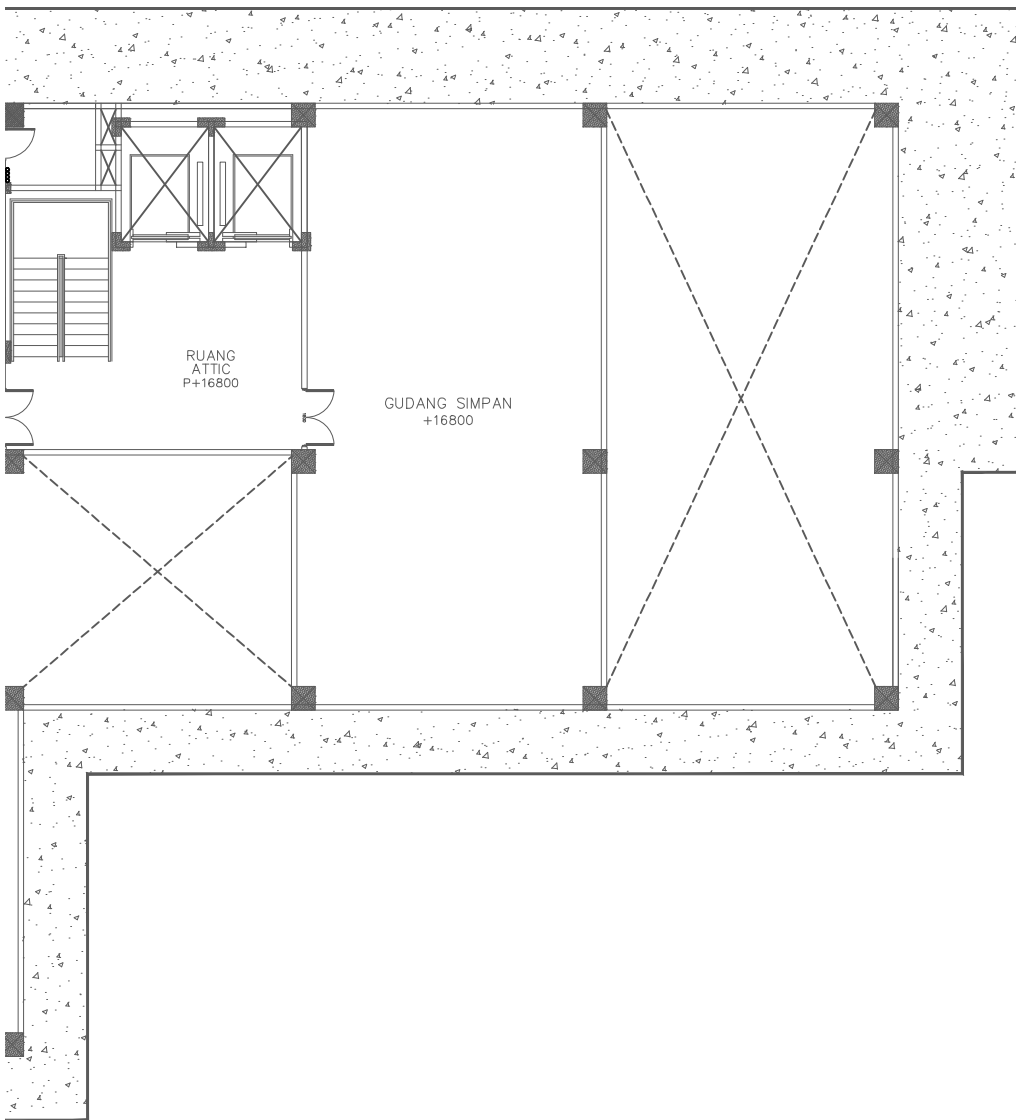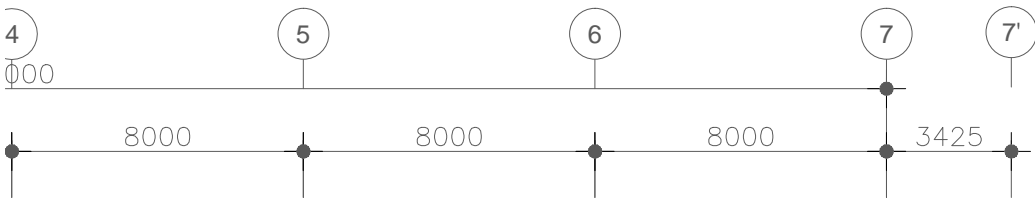

RENCANA KABEL TRANSMISI AC  
LANTAI ATTIC (PARSIAL 2)


SKALA





RENCANA DRAIN AC  
LANTAI 1 (PARSIAL 1)

SKALA

NTS

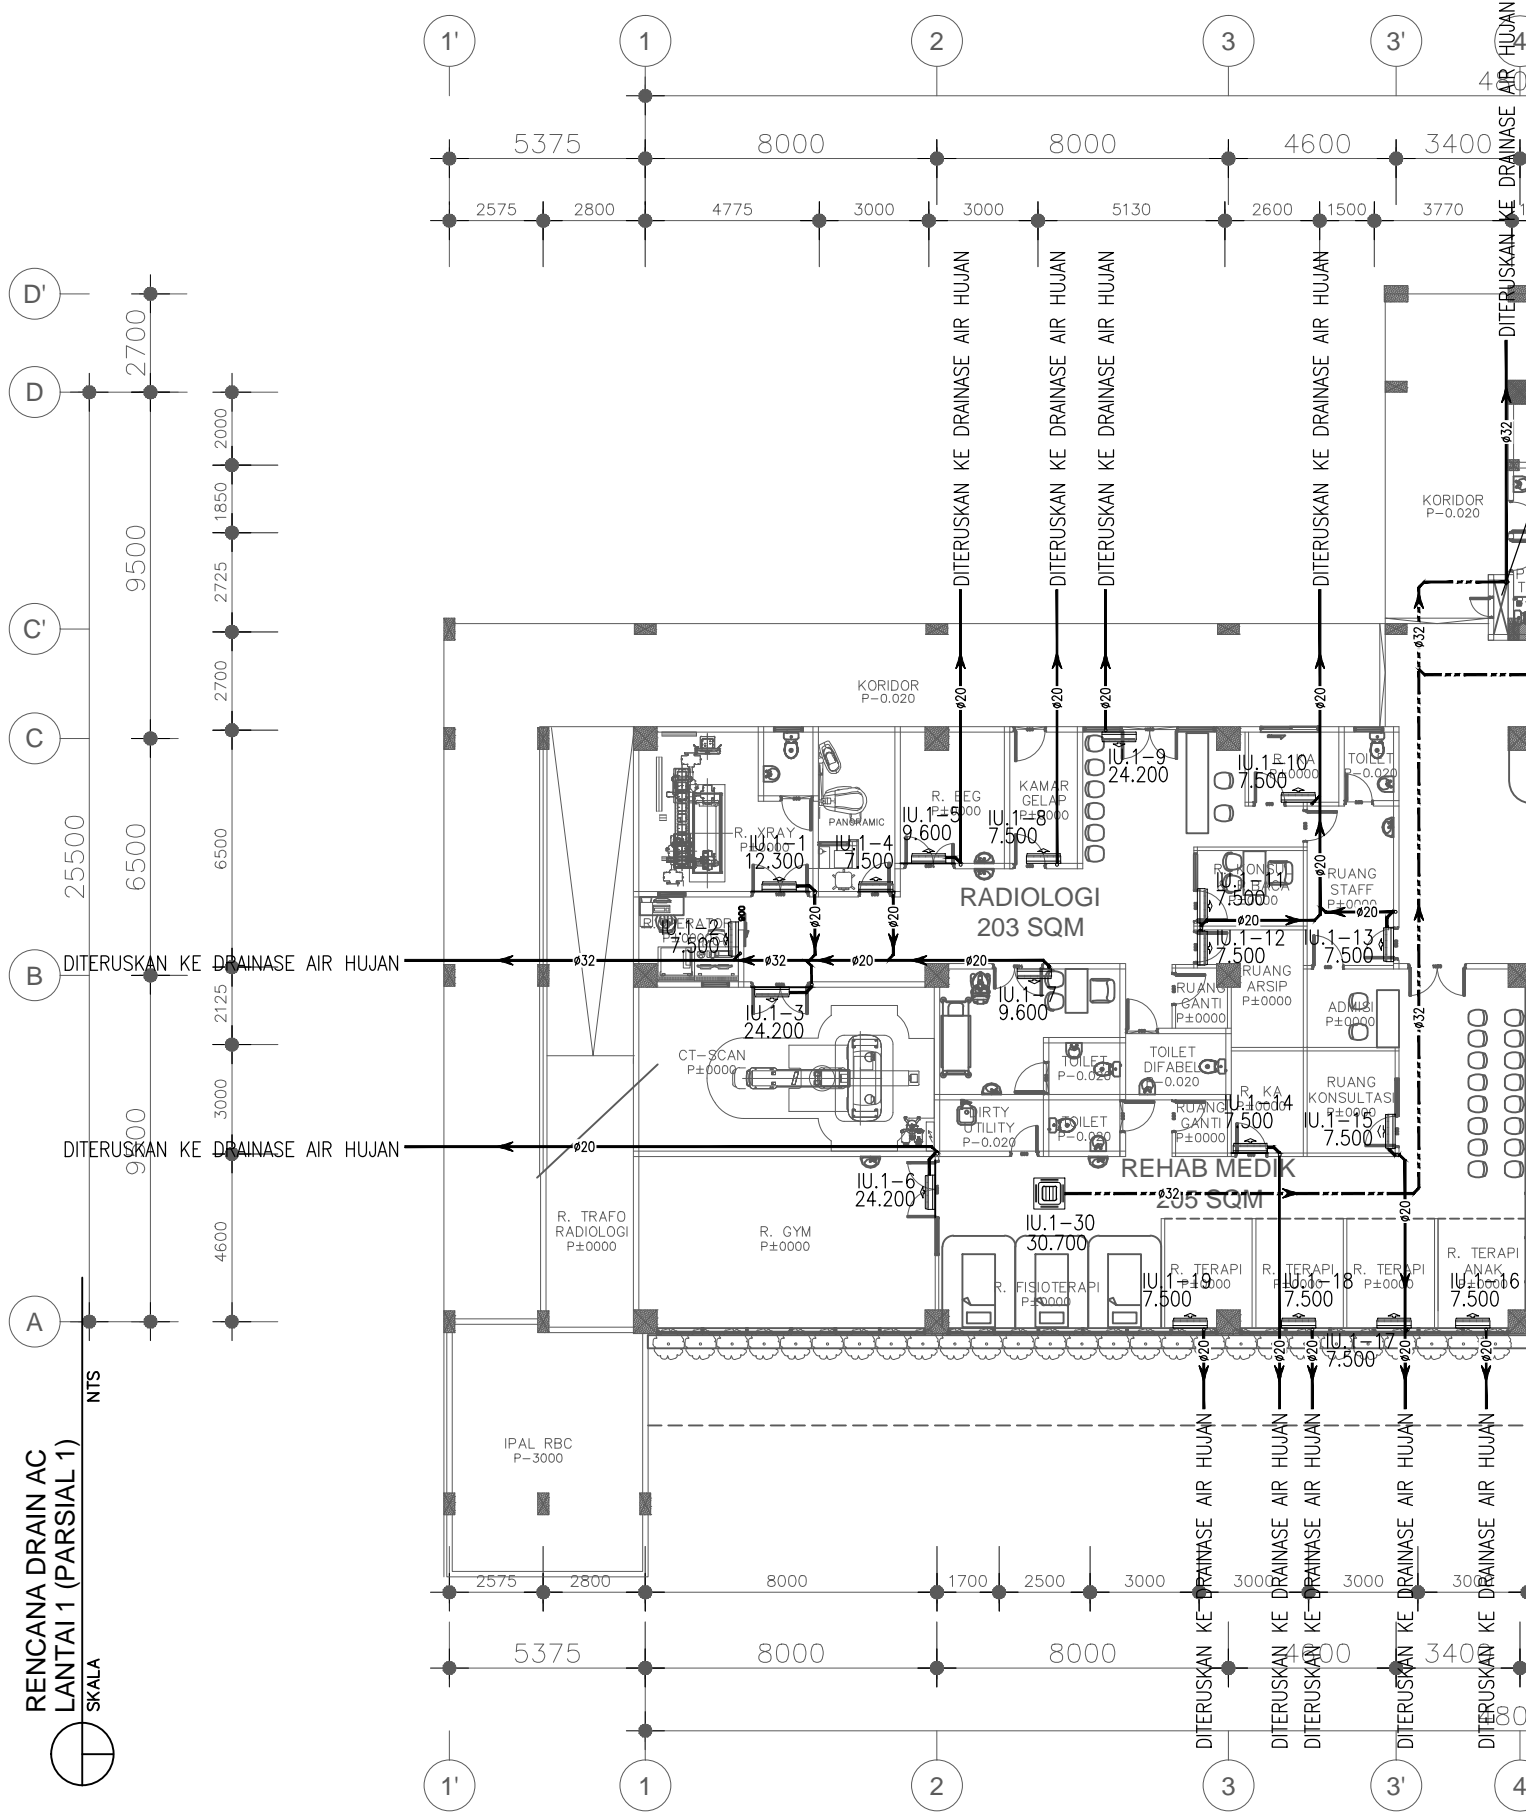

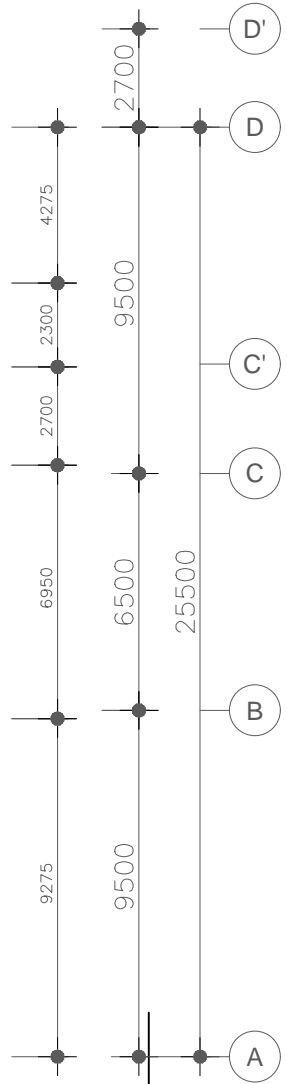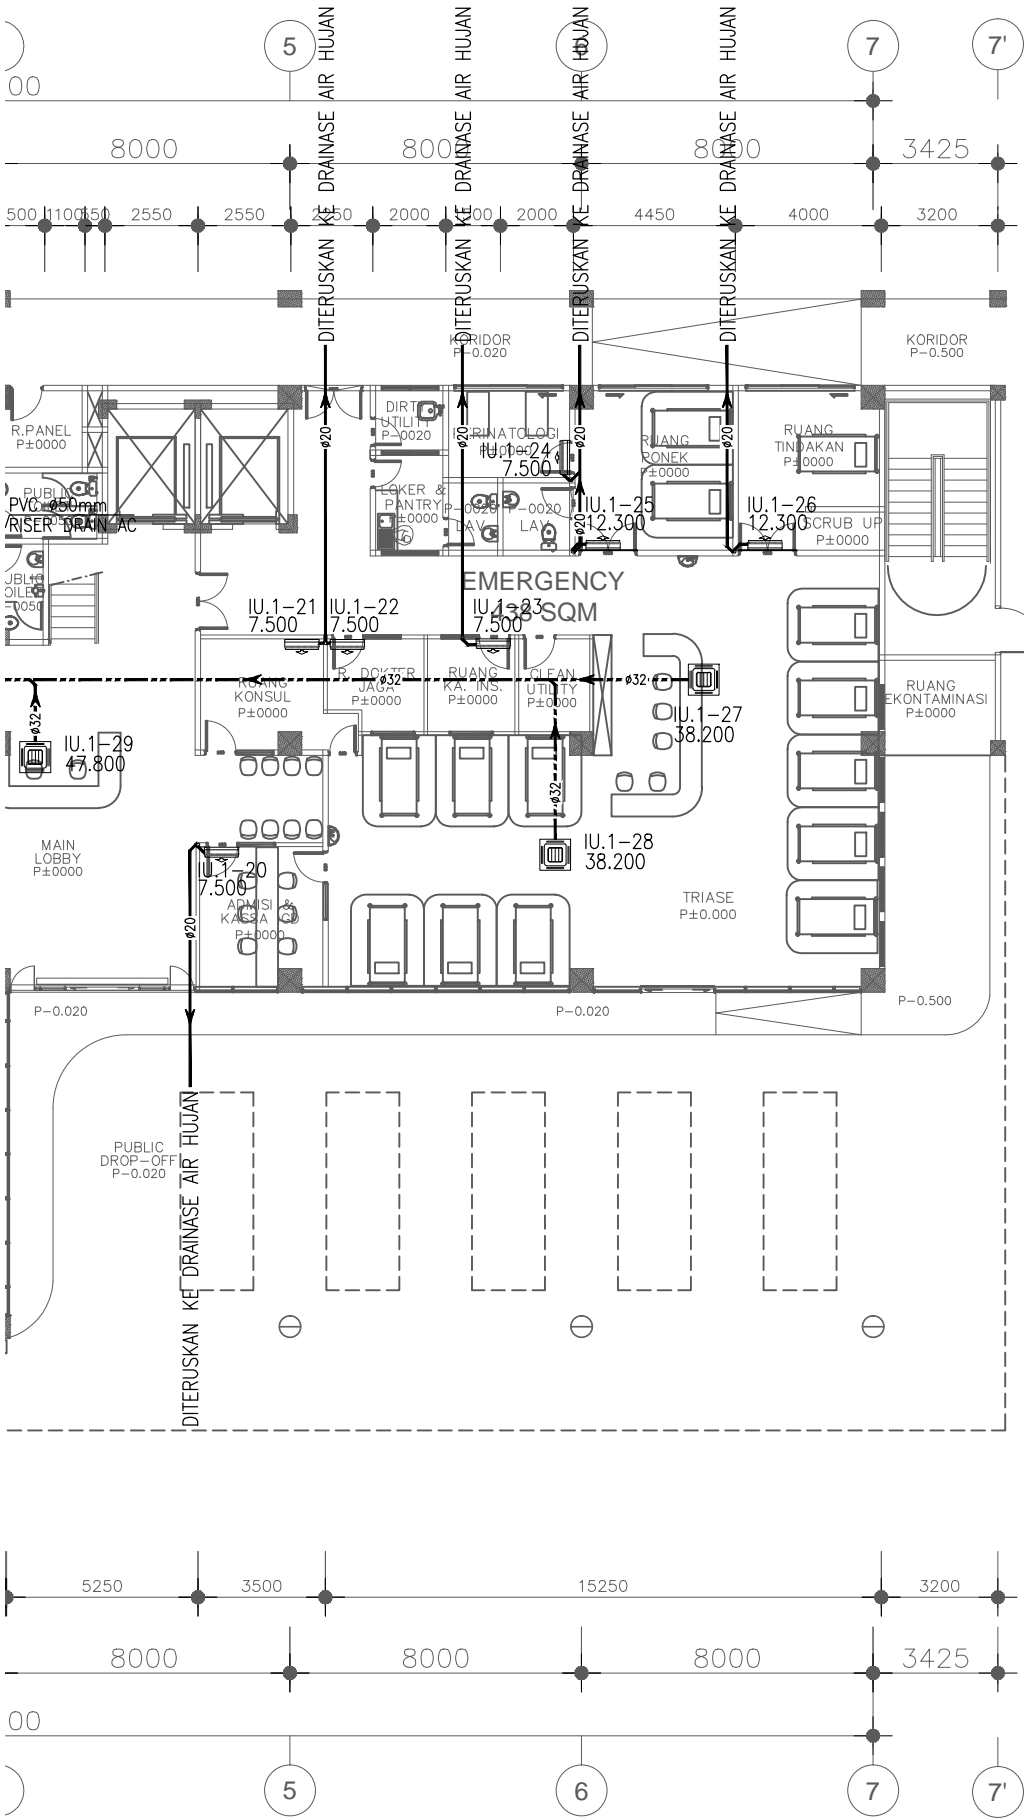

RENCANA DRAIN AC  
LANTAI 1 (PARSIAL 2)

SKALA







RENCANA DRAIN AC  
LANTAI 1 (PARSIAL 1)

SKALA

NTS

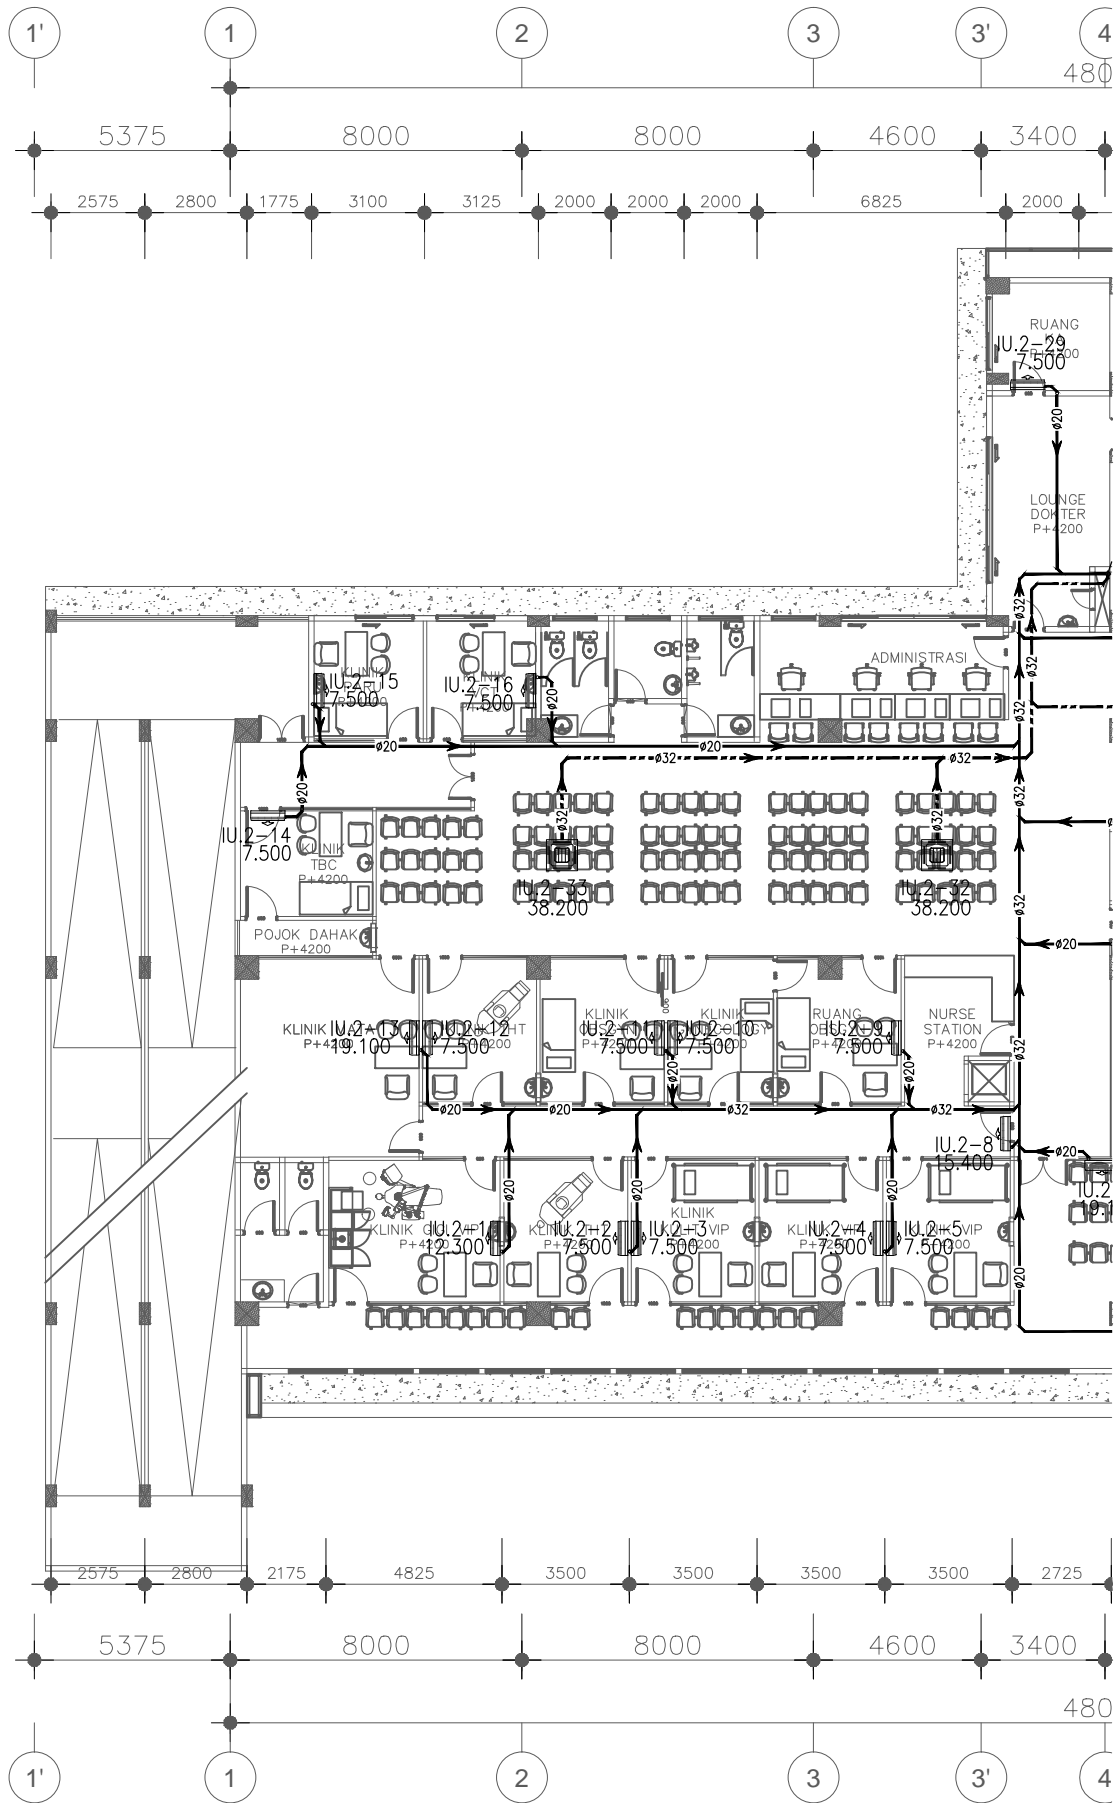
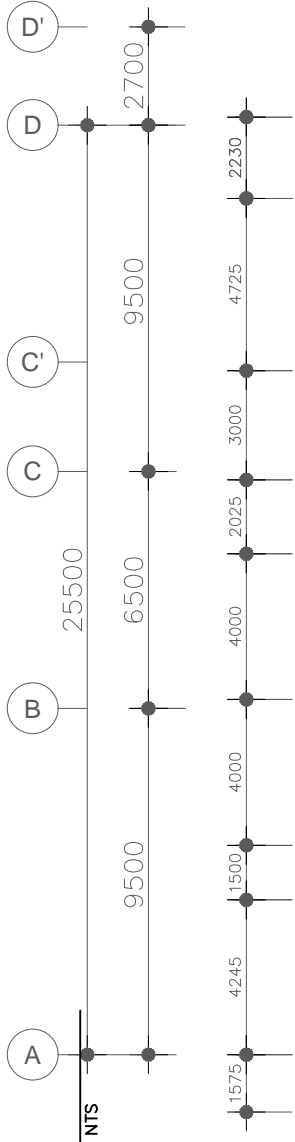






RENCANA DRAIN AC  
LANTAI 1 (PARSIAL 1)

SKALA

NTS

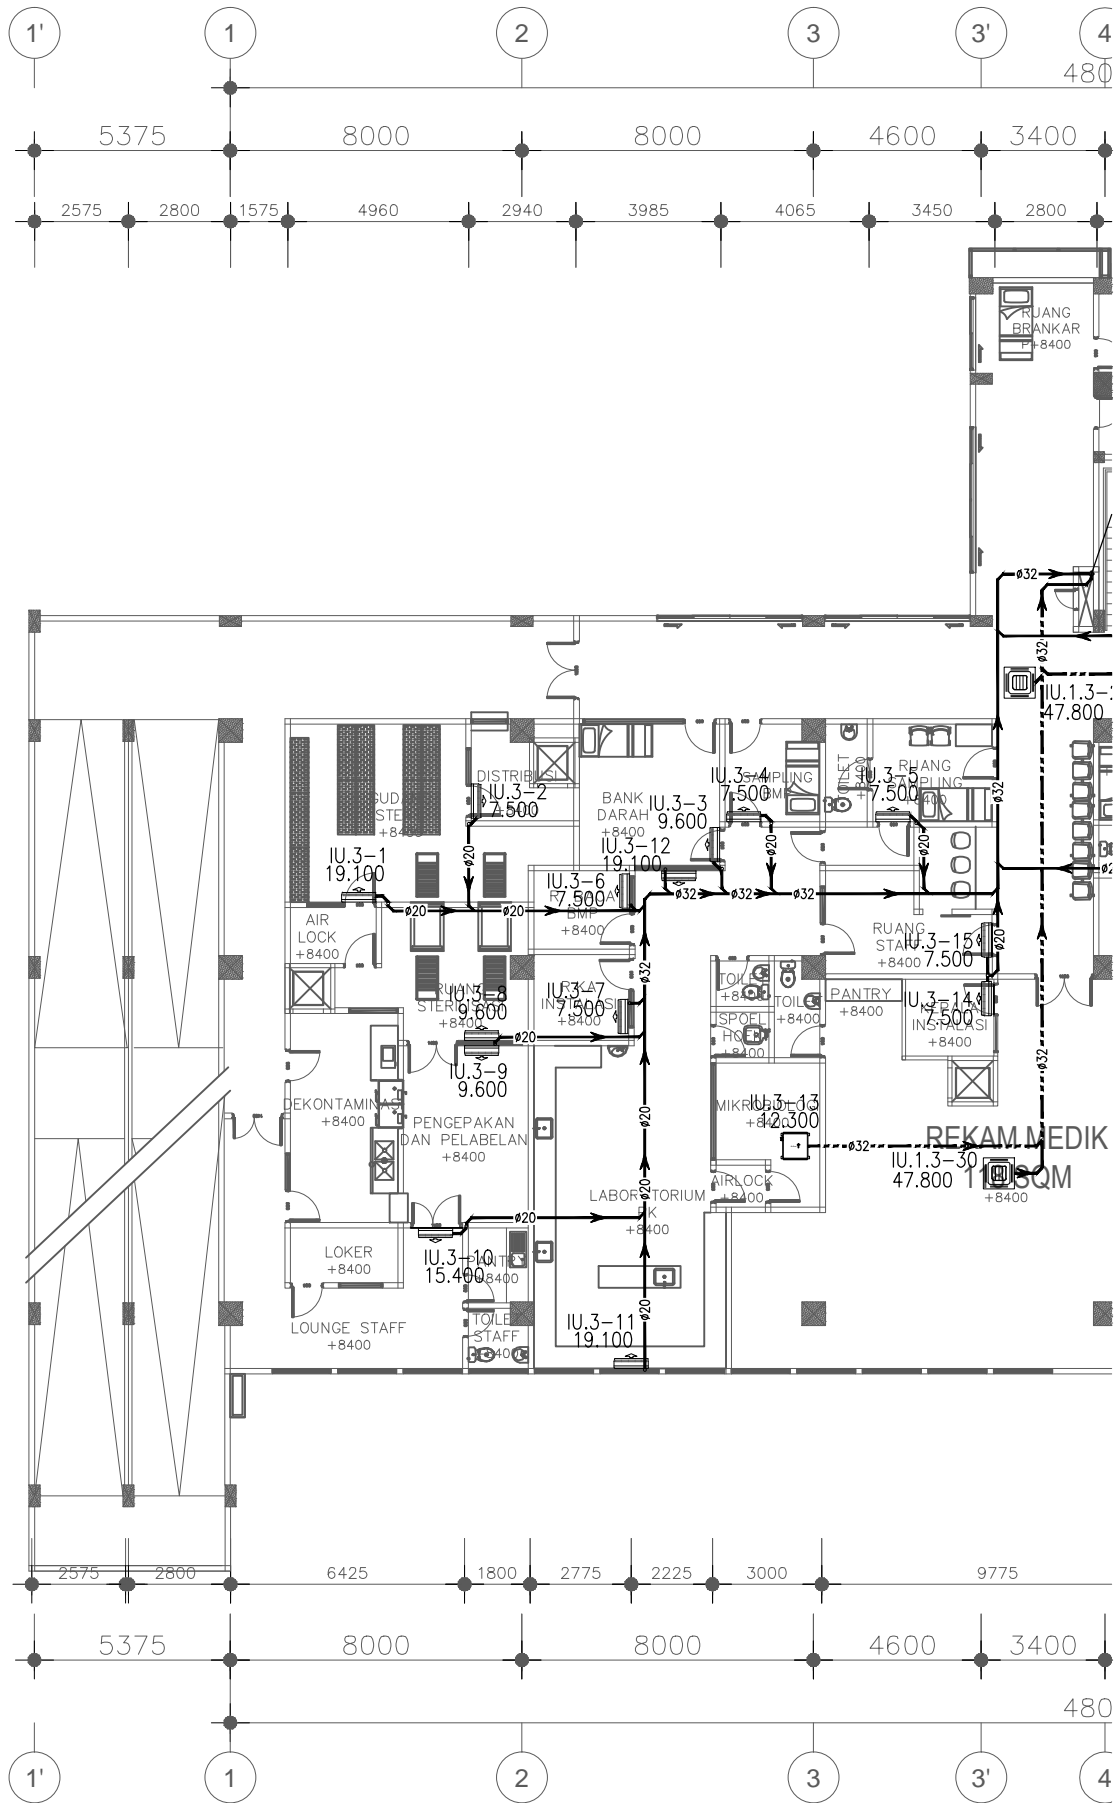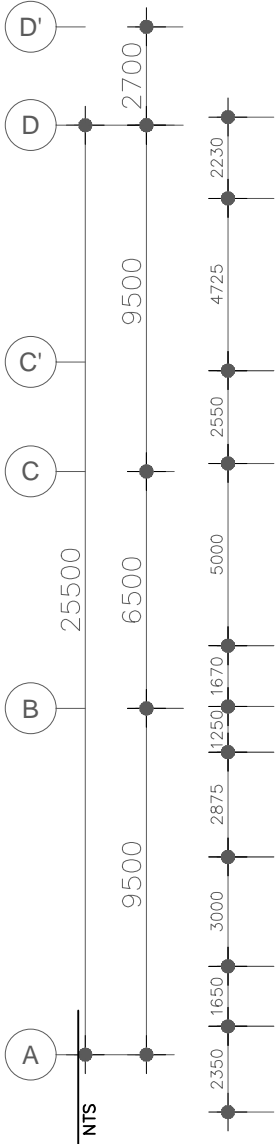

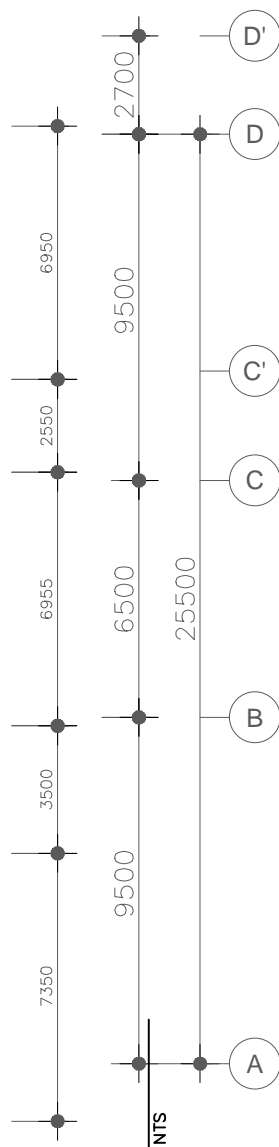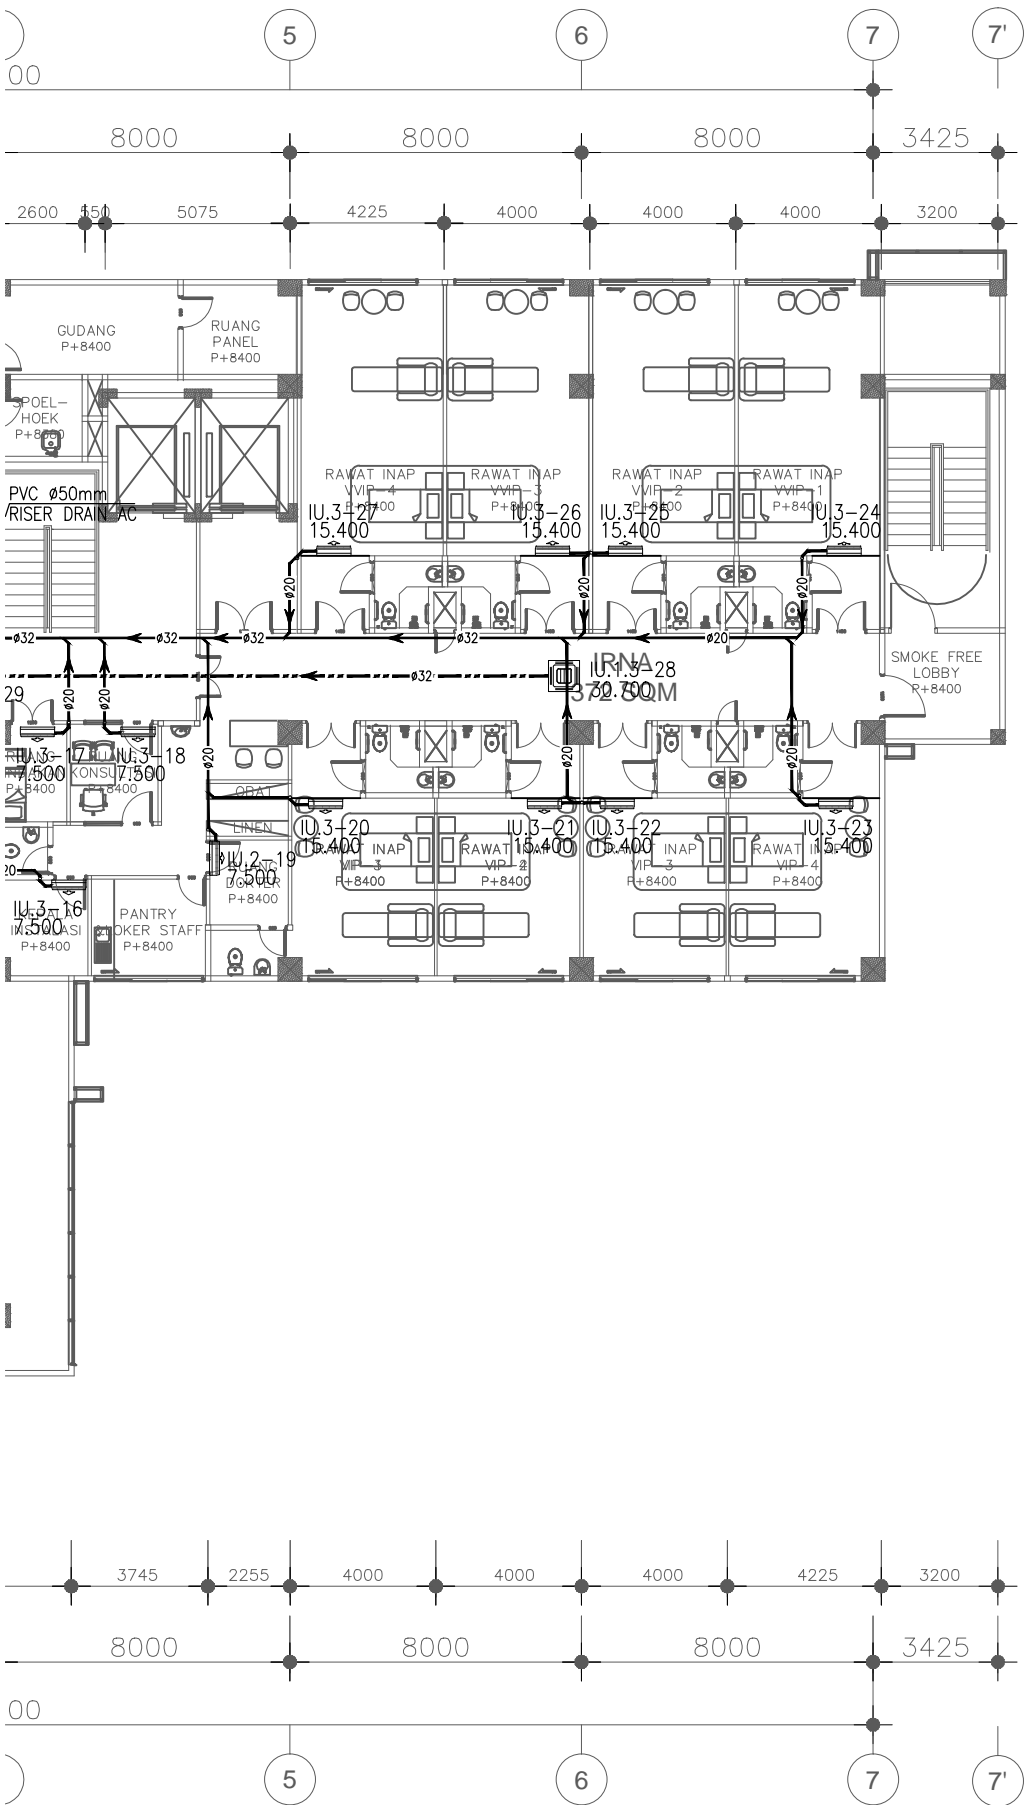

RENCANA DRAIN AC  
LANTAI 1 (PARSIAL 2)



NTS













RENCANA DRAIN AC  
LANTAI 1 (PARSIAL 1)


SKALA

NTS

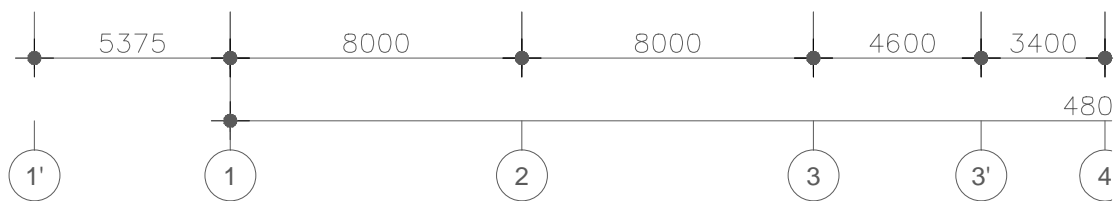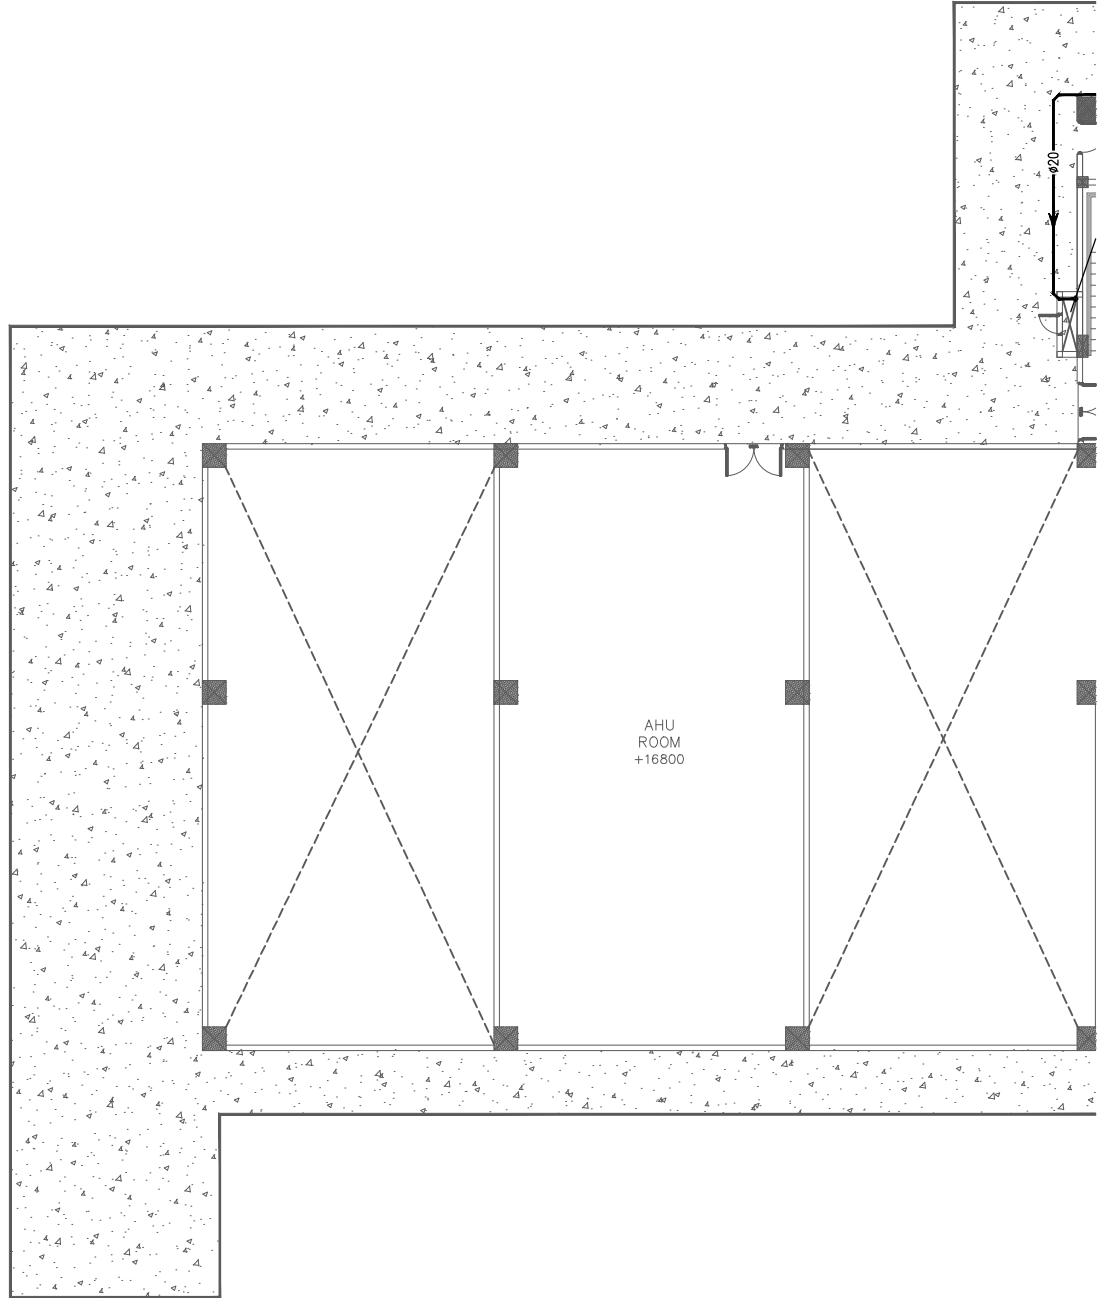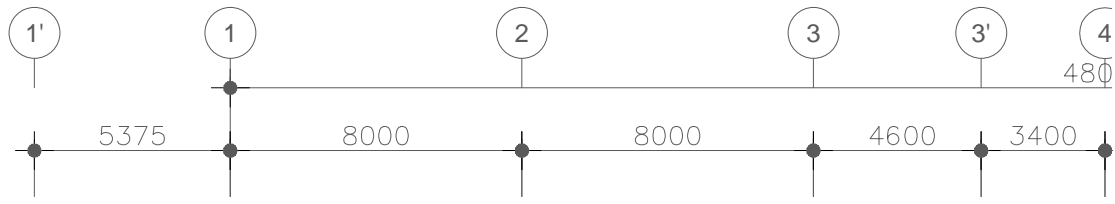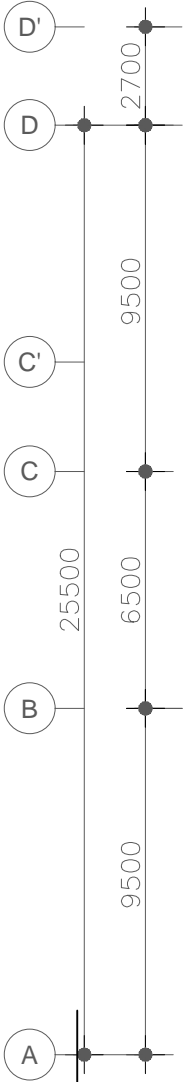

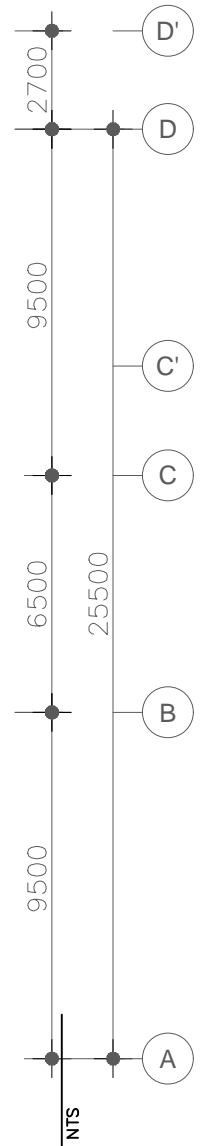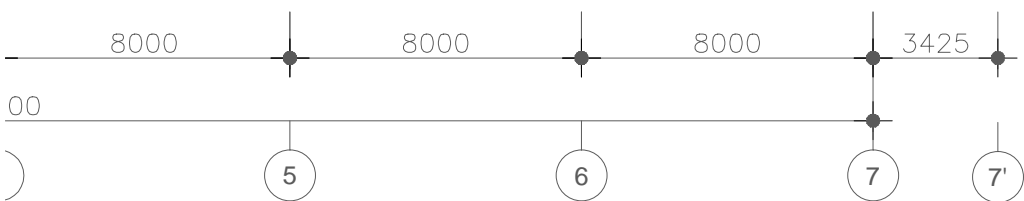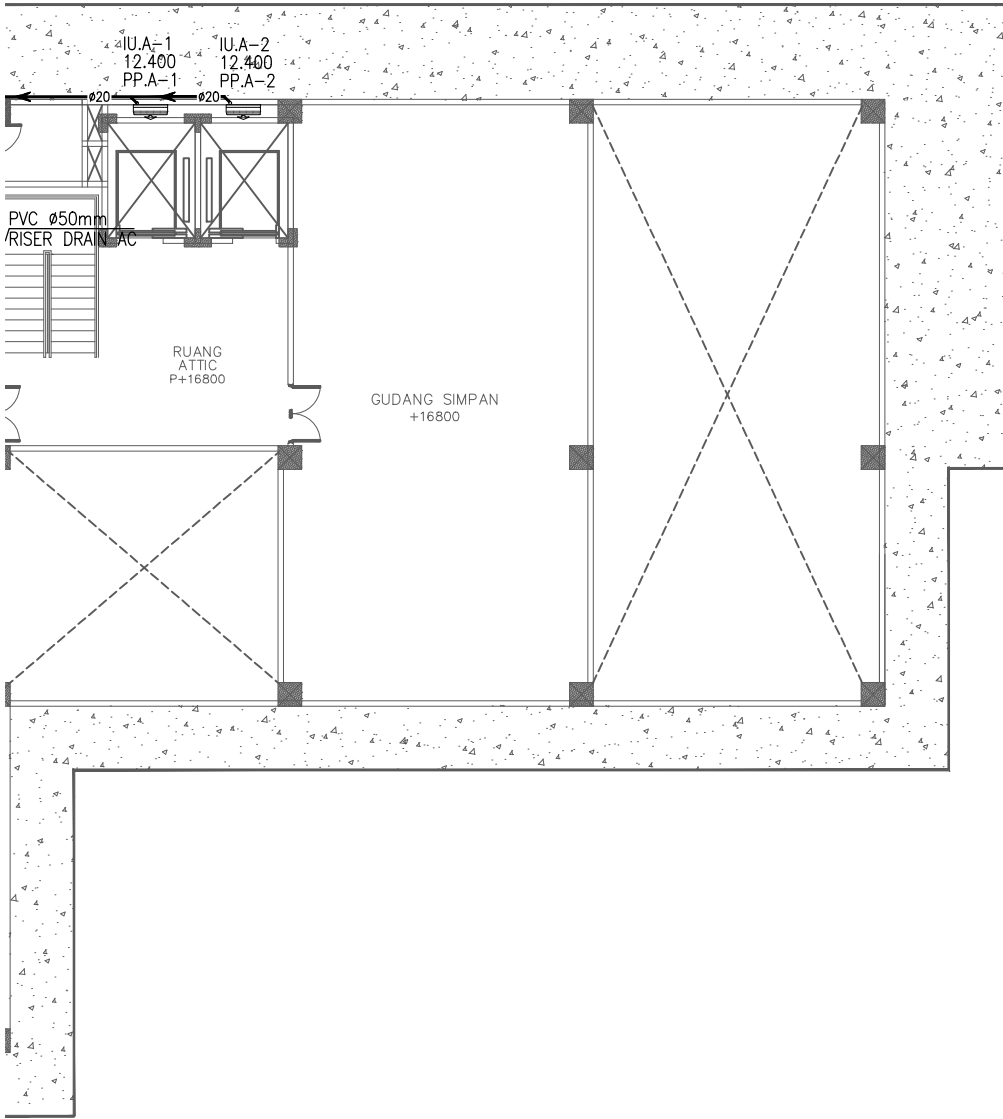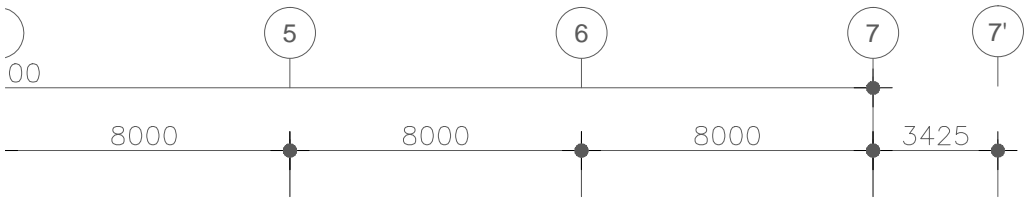

RENCANA DRAIN AC  
LANTAI 1 (PARSIAL 2)

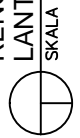

NTS