

LAMPIRAN

**PERANCANGAN INSTALASI
JARINGAN DATA DAN WIFI
RUMAH SAKIT BHAKTI
ASIH BREBES**

**BROSUR &
SPESIFIKASI PRODUK**



Cisco Aironet 2.4-GHz/5-GHz MIMO 4-Element Patch Antenna (AIR-ANT2566P4W-R)

This document outlines the specifications for the Cisco Aironet 2.4-GHz/5-GHz MIMO 4-Element Patch Antenna (AIR-ANT2566P4W-R) and provides mounting instructions. The antenna operates in both the 2.4-GHz and 5-GHz frequency ranges and is designed for indoor and outdoor use.


The following information is provided in this document.

- [Technical Specifications, page 2](#)
- [System Requirements, page 5](#)
- [Safety Precautions, page 5](#)
- [Installation Notes, page 6](#)
- [Installing the Antenna, page 7](#)
- [Obtaining Documentation and Submitting a Service Request, page 8](#)



Technical Specifications

Table 1 AIR-ANT2566P4W-R 2.4-GHz/5-GHz MIMO 4-Element Patch Antenna Specifications

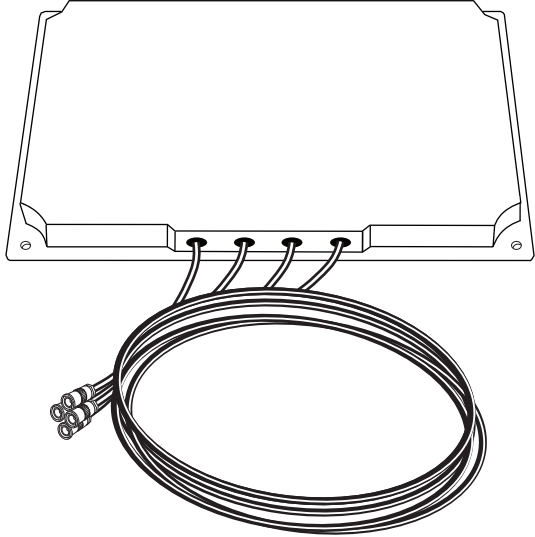Antenna type	4-element dual-band MIMO	
Operating frequency range	2400 to 2484 MHz	
	5150–5850 MHz	
VSWR	2:1 or less	
Gain	6 dBi in both bands	
Polarization	Linear, vertical	
Azimuth Plane 3-dB Beamwidth	2.4 GHz band: 105°	
	5 GHz band: 110°	
Elevation Plane 3-dB Beamwidth	2.4 GHz band: 65°	
	5 GHz band: 55°	
Length	6.3 in. (16 cm)	
Width	11 in. (27.9 cm)	
Depth	1.2 in. (3.05 cm)	
Weight	1.4 lbs	
Cable length and type	3 ft. (91.4 cm) plenum rated	
Connector	RP-TNC	
Environment	Indoor/outdoor	
Water/Foreign Body Ingress	IP54	
Operating temperature range	-40° to 158° F	
	-40° to 70° C	

330381

Figure 1 Azimuth and Elevation Radiation Patterns - 2.4 GHz Band


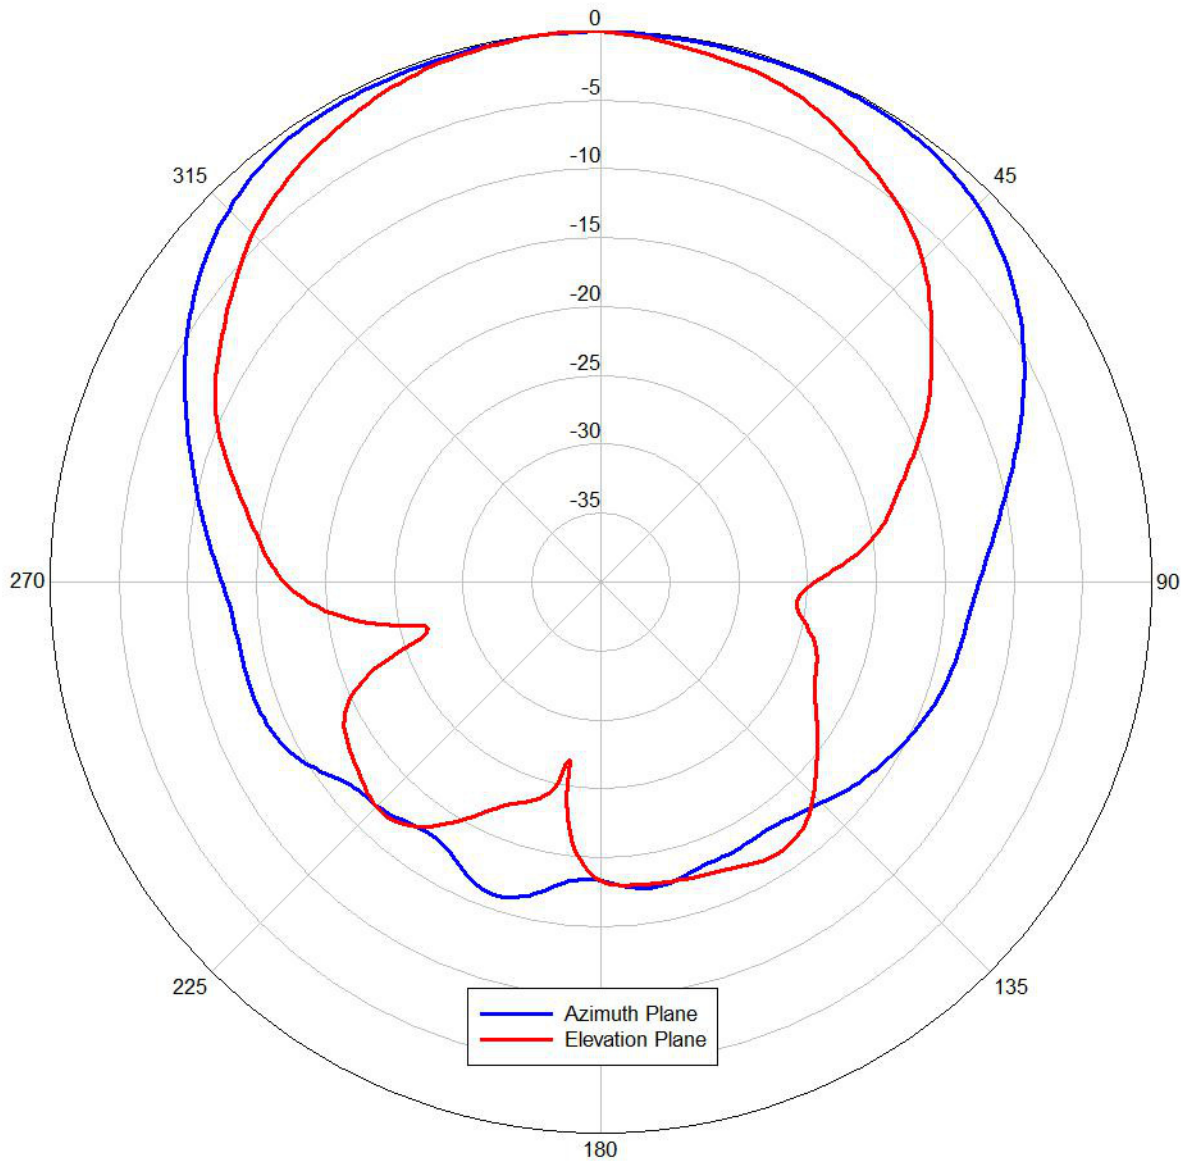


Figure 2 Azimuth and Elevation Radiation Patterns - 5 GHz Band

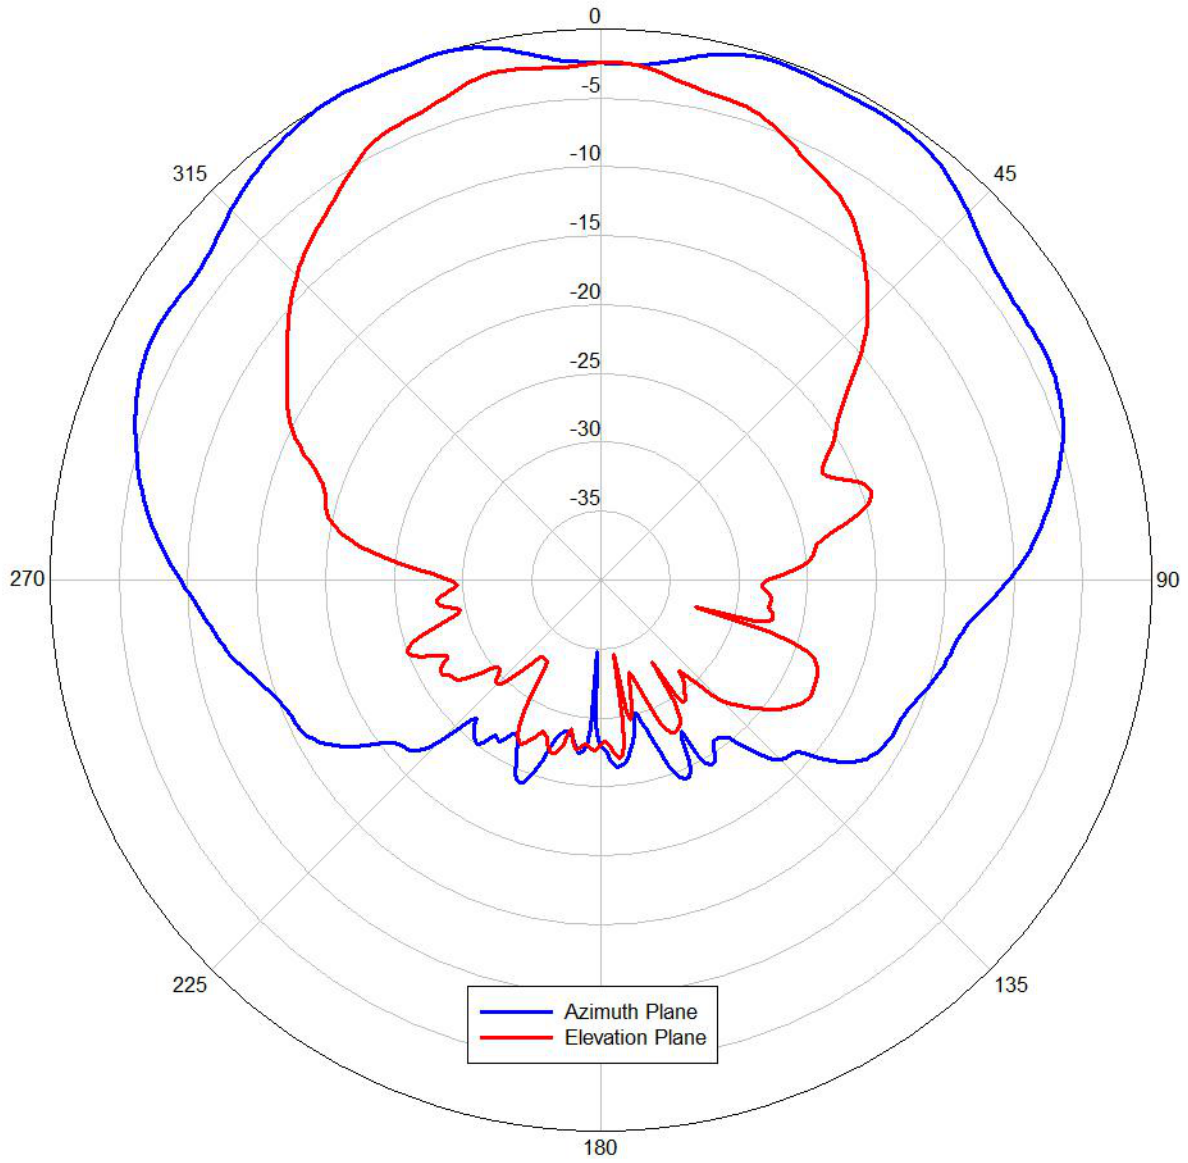

System Requirements

This antenna is designed for indoor and outdoor use with any Cisco Aironet access point that requires four (4) dual-band antennas.

Safety Precautions

Translated versions of the following safety warnings are provided in the *Safety Warnings for Cisco Aironet Antennas*, which is available at <http://www.cisco.com>.



Warning

Installation of this antenna near power lines is dangerous. For your safety, follow the installation directions.

Each year hundreds of people are killed or injured when attempting to install an antenna. In many of these cases, the victim was aware of the danger of electrocution but did not take adequate steps to avoid the hazard.

For your safety, and to help you achieve a good installation, please read and follow these safety precautions. **They may save your life!**

1. If you are installing an antenna for the first time, for your own safety as well as others, seek professional assistance. Your Cisco sales representative can explain which mounting method to use for the size and type antenna you are about to install.
2. Select your installation site with safety as well as performance in mind. Remember: electric power lines and phone lines look alike. For your safety, assume that any overhead line can kill you.
3. Call your electric power company. Tell them your plans and ask them to come look at your proposed installation. This is a small inconvenience considering your life is at stake.
4. Plan your installation carefully and completely before you begin. Successful raising of a mast or tower is largely a matter of coordination. Each person should be assigned a specific task, and should know what to do and when to do it. One person should be in charge of the operation to issue instructions and watch for signs of trouble.
5. When installing your antenna, remember:
 - a. **Do not** use a metal ladder.
 - b. **Do not** work on a wet or windy day.
 - c. **Do** dress properly—shoes with rubber soles and heels, rubber gloves, long sleeved shirt or jacket.
6. If the assembly starts to drop, get away from it and let it fall. Remember, the antenna, mast, cable, and metal guy wires are all excellent conductors of electrical current. Even the slightest touch of any of these parts to a power line completes an electrical path through the antenna and the installer: **You!**
7. If any part of the antenna system should come in contact with a power line, **don't touch it or try to remove it yourself. Call your local power company.** They will remove it safely.
8. If an accident occurs with the power lines, call for qualified emergency help immediately.

Installation Notes

Antennas transmit and receive radio signals which are susceptible to RF obstructions and common sources of interference that can reduce throughput and range of the device to which they are connected. Follow these guidelines to ensure the best possible performance:

- Install the antenna vertically and mount it with the cables pointing towards the ground.
- Keep the antenna away from metal obstructions such as heating and air-conditioning ducts, large ceiling trusses, building superstructures, and major power cabling runs. If necessary, use a rigid conduit to lower the antenna away from these obstructions.
- The density of the materials used in a building's construction determines the number of walls the signal can pass through and still maintain adequate signal strength. Consider the following before choosing the location for your antenna:
 - Signals penetrate paper and vinyl walls with little change to signal strength.
 - Signals penetrate only one or two solid and pre-cast concrete walls without degrading signal strength.
 - Signals penetrate three or four concrete and wood block walls without degrading signal strength.
 - Signals penetrate five or six walls constructed of drywall or wood without degrading signal strength.
 - Signals will likely reflect off a thick metal wall and may not penetrate it at all.
 - Signals will likely reflect off a chain link fence or wire mesh spaced between 1 and 1 1/2 in. (2.5 and 3.8 cm). The fence acts as a harmonic reflector that blocks the signal.
- Install the antenna away from microwave ovens and 2-GHz cordless phones. These products can cause signal interference because they operate in the same frequency range as the device to which your antenna is connected.

Choosing a Mounting Location

The antenna should be mounted clear of any obstructions to the sides of the radiating elements. Generally, the higher an antenna is above the floor, the better it performs. If possible, find a mounting place directly above your wireless device to ensure the lead-in cable can be as short as possible.

Installing the Antenna

You can install the antenna on any wall. If you intend to install your antenna on another surface, you must provide the appropriate hardware.

**Note**

Four mounting screws are provided to mount the antenna. To ensure a safe, reliable, and long-standing installation, you must use all four screws to mount the antenna.

Tools and Equipment Required

A mounting installation kit is shipped with the antenna and consists of the following hardware:

- Four #8 x 1¼ screws
- Four #8 plastic anchors
- Four end caps

You may need the following tools and equipment, which are not provided.

- A Phillips screwdriver
- A drill
- A #29 (0.136-in. (s.45 mm)) drill bit (for drywall installation, other surfaces may require a different size).
- A pencil
- A small mallet or hammer

Mounting on a Vertical Surface

Follow these steps to mount your antenna on a vertical surface. This procedure describes mounting the antenna on a drywall surface. If you are mounting the antenna on any other type of surface, your procedure may vary slightly.

-
- Step 1** Determine the location where you will mount the antenna.
 - Step 2** Use the antenna as a template to mark the location of the four mounting holes.
 - Step 3** Use a drill and #29 drill bit to drill four holes at the locations you marked in [Step 2](#).
 - Step 4** Start a plastic anchor into each hole.
 - Step 5** Use a mallet or small hammer to seat the anchors into the wall.
 - Step 6** Align the antenna's mounting holes with the anchors.
 - Step 7** Start a #8 x 1¼ screw into each antenna mounting hole.
 - Step 8** Use a Phillips screwdriver to secure the antenna to the wall. Do not overtighten.
 - Step 9** Install the end caps into the antenna mounting holes.
 - Step 10** Remove the yellow outdoor installation warning label from the antenna radome.
-

Outdoor Installations

You can mount this antenna outdoors. If you mount the antenna outdoors, you must provide the mounting hardware. For outdoor installations, follow the instructions printed on the back of the antenna.

**Caution**

An orientation arrow is printed on the back of the antenna that indicates the proper orientation for the antenna for outdoor installations. You must install the antenna so the arrow points up to prevent any water intrusion and to provide a drain for any moisture that may accumulate inside the antenna.

Suggested Cable

Cisco recommends a high-quality, low-loss cable for use with the antenna.

**Note**

Coaxial cable loses efficiency as the frequency increases, resulting in signal loss. The cable should be kept as short as possible, because cable length also determines the amount of signal loss (the longer the run, the greater the loss).

Obtaining Documentation and Submitting a Service Request

For information on obtaining documentation, using the Cisco Bug Search Tool (BST), submitting a service request, and gathering additional information, see [What's New in Cisco Product Documentation](#).

To receive new and revised Cisco technical content directly to your desktop, you can subscribe to the [What's New in Cisco Product Documentation RSS feed](#). The RSS feeds are a free service.

Cisco and the Cisco logo are trademarks or registered trademarks of Cisco and/or its affiliates in the U.S. and other countries. To view a list of Cisco trademarks, go to this URL: www.cisco.com/go/trademarks. Third-party trademarks mentioned are the property of their respective owners. The use of the word partner does not imply a partnership relationship between Cisco and any other company. (1110R)

© 2016 Cisco Systems, Inc. All rights reserved.

SIMBOL & KETERANGAN	
	OUTLET DATA RJ45 DINDING
	OUTLET DATA RJ45 LANTAI
	WIFI ACCESS POINT 802,11n 2,4GHz/5GHz-COVERAGE AREA R7meter


CATATAN :

- INSTALASI DATA & WIFI MENGGUNAKAN KABEL UTP CAT6
DALAM HIGH IMPACT CONDUIT ϕ 20mm
- POWER OUTLET WIFI MENGGUNAKAN POE
(POWER OVER ETHERNET)



SIMBOL & KETERANGAN	
	OUTLET DATA RJ45 DINDING
	OUTLET DATA RJ45 LANTAI
	WIFI ACCESS POINT 802,11n 2,4GHz/5GHz—COVERAGE AREA R7meter


- CATATAN :
- INSTALASI DATA & WIFI MENGGUNAKAN KABEL UTP CAT6 DALAM HIGH IMPACT CONDUIT ø20mm
 - POWER OUTLET WIFI MENGGUNAKAN POE (POWER OVER ETHERNET)

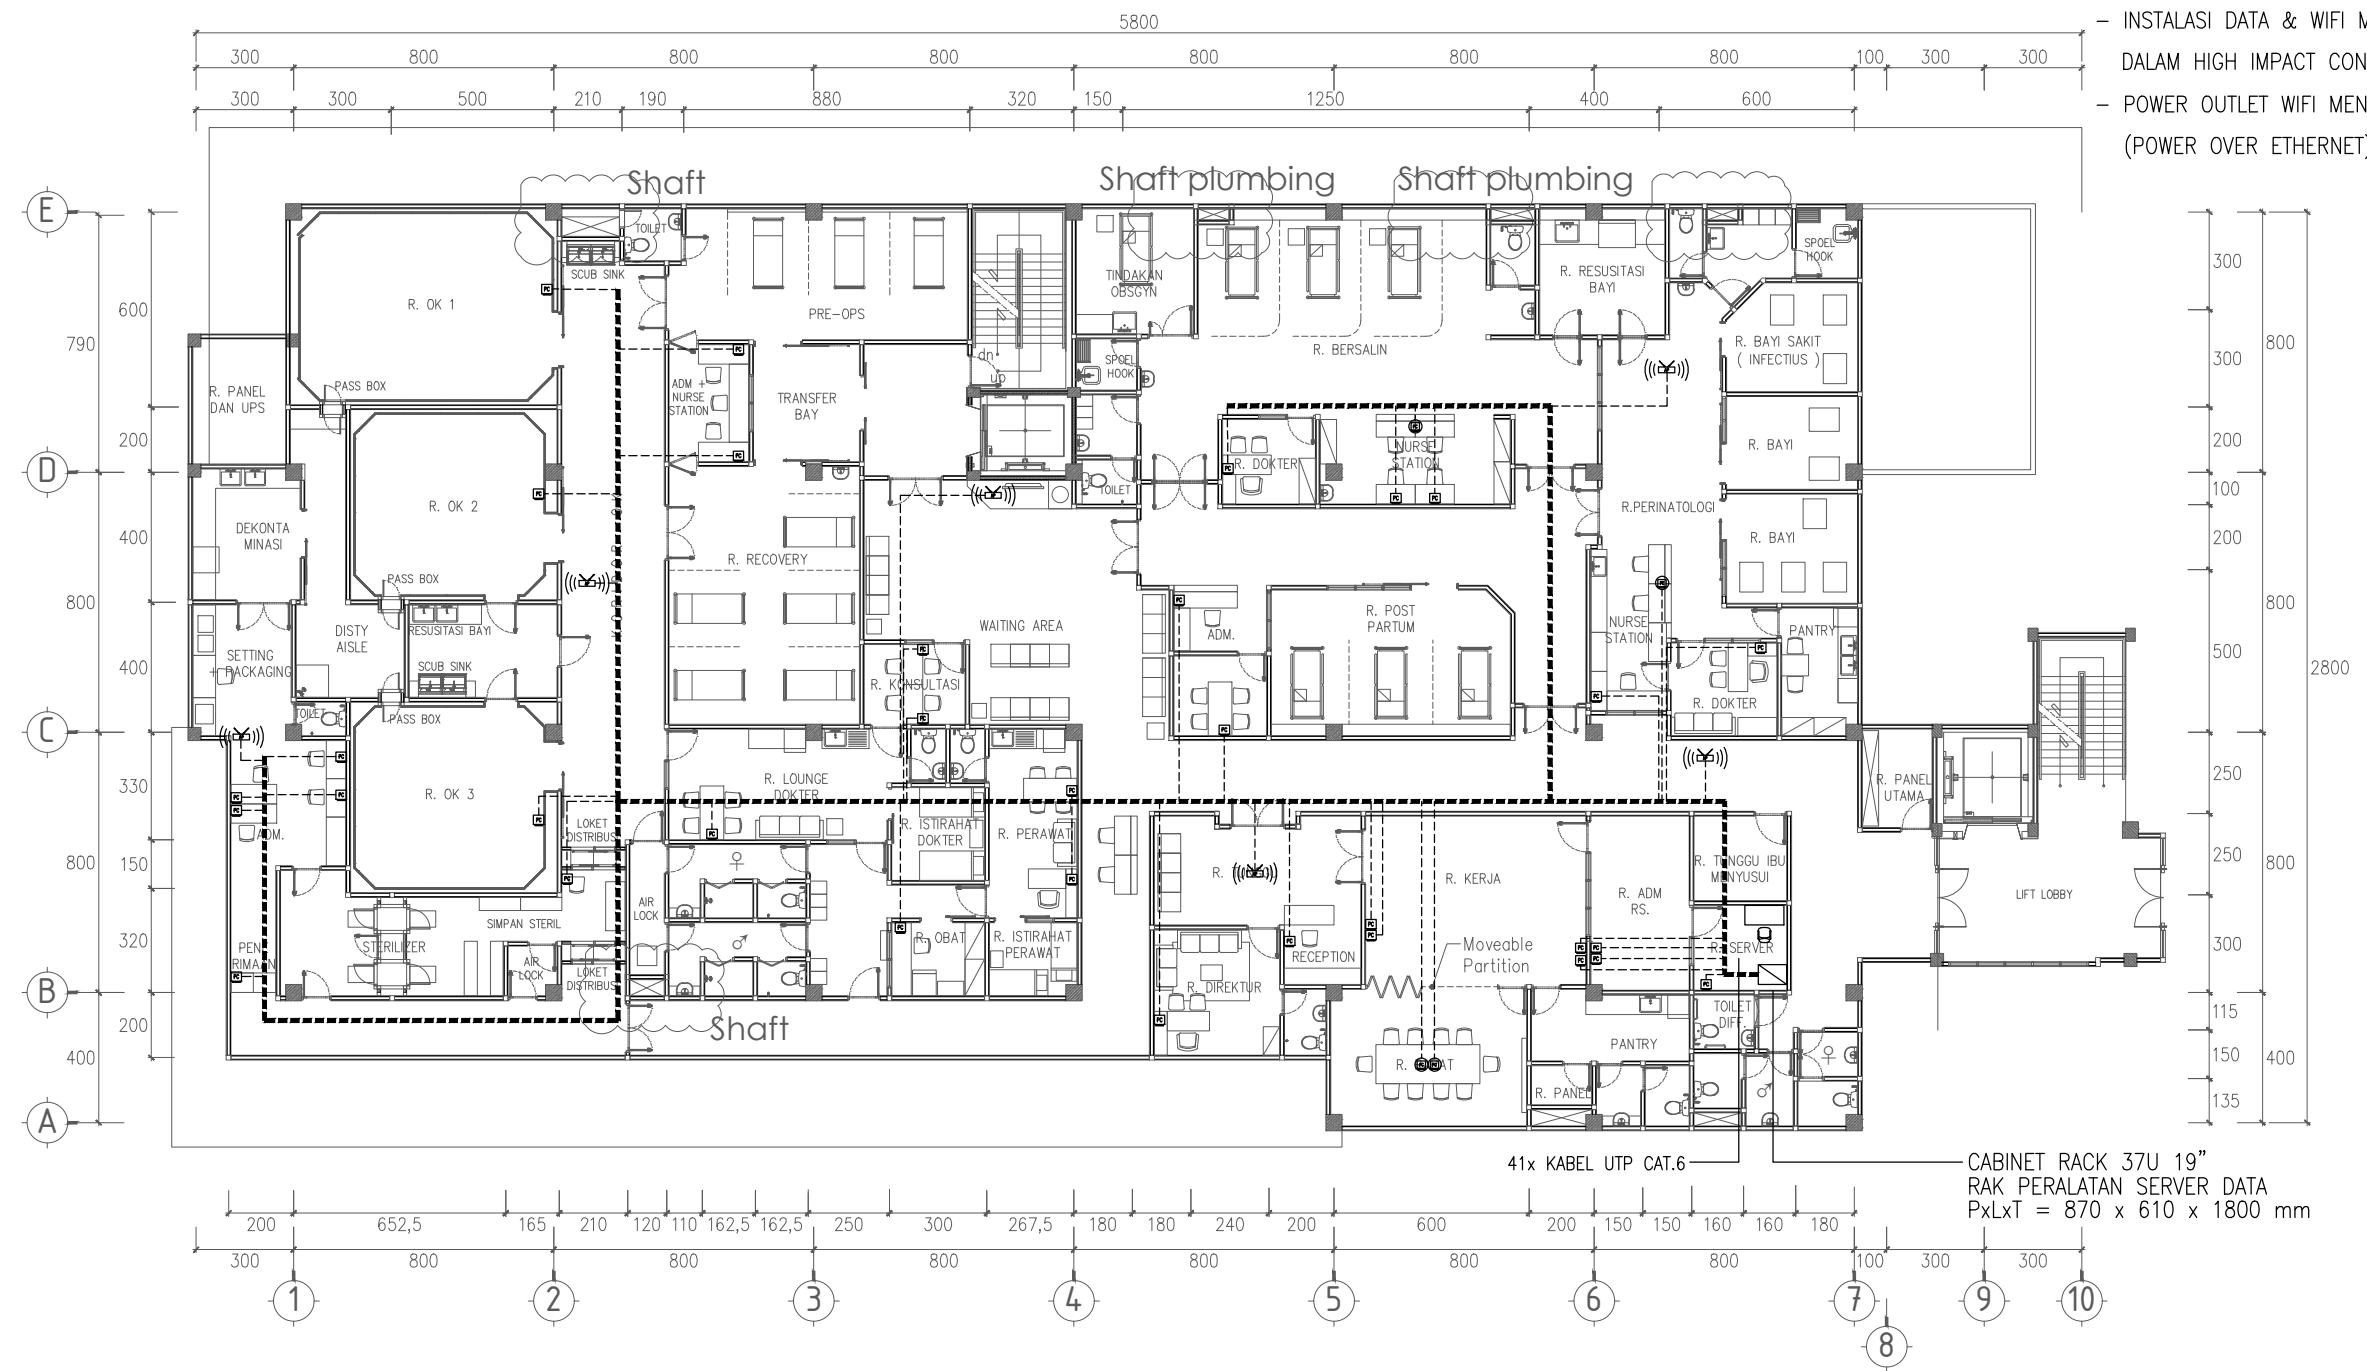

SIMBOL & KETERANGAN	
PC	OUTLET DATA RJ45 DINDING
(PC)	OUTLET DATA RJ45 LANTAI
(((AP)))	WIFI ACCESS POINT 802,11n 2,4GHz/5GHz-COVERAGE AREA R7meter

CATATAN :


- INSTALASI DATA & WIFI MENGGUNAKAN KABEL UTP CAT6
DALAM HIGH IMPACT CONDUIT Ø20mm
- POWER OUTLET WIFI MENGGUNAKAN POE
(POWER OVER ETHERNET)

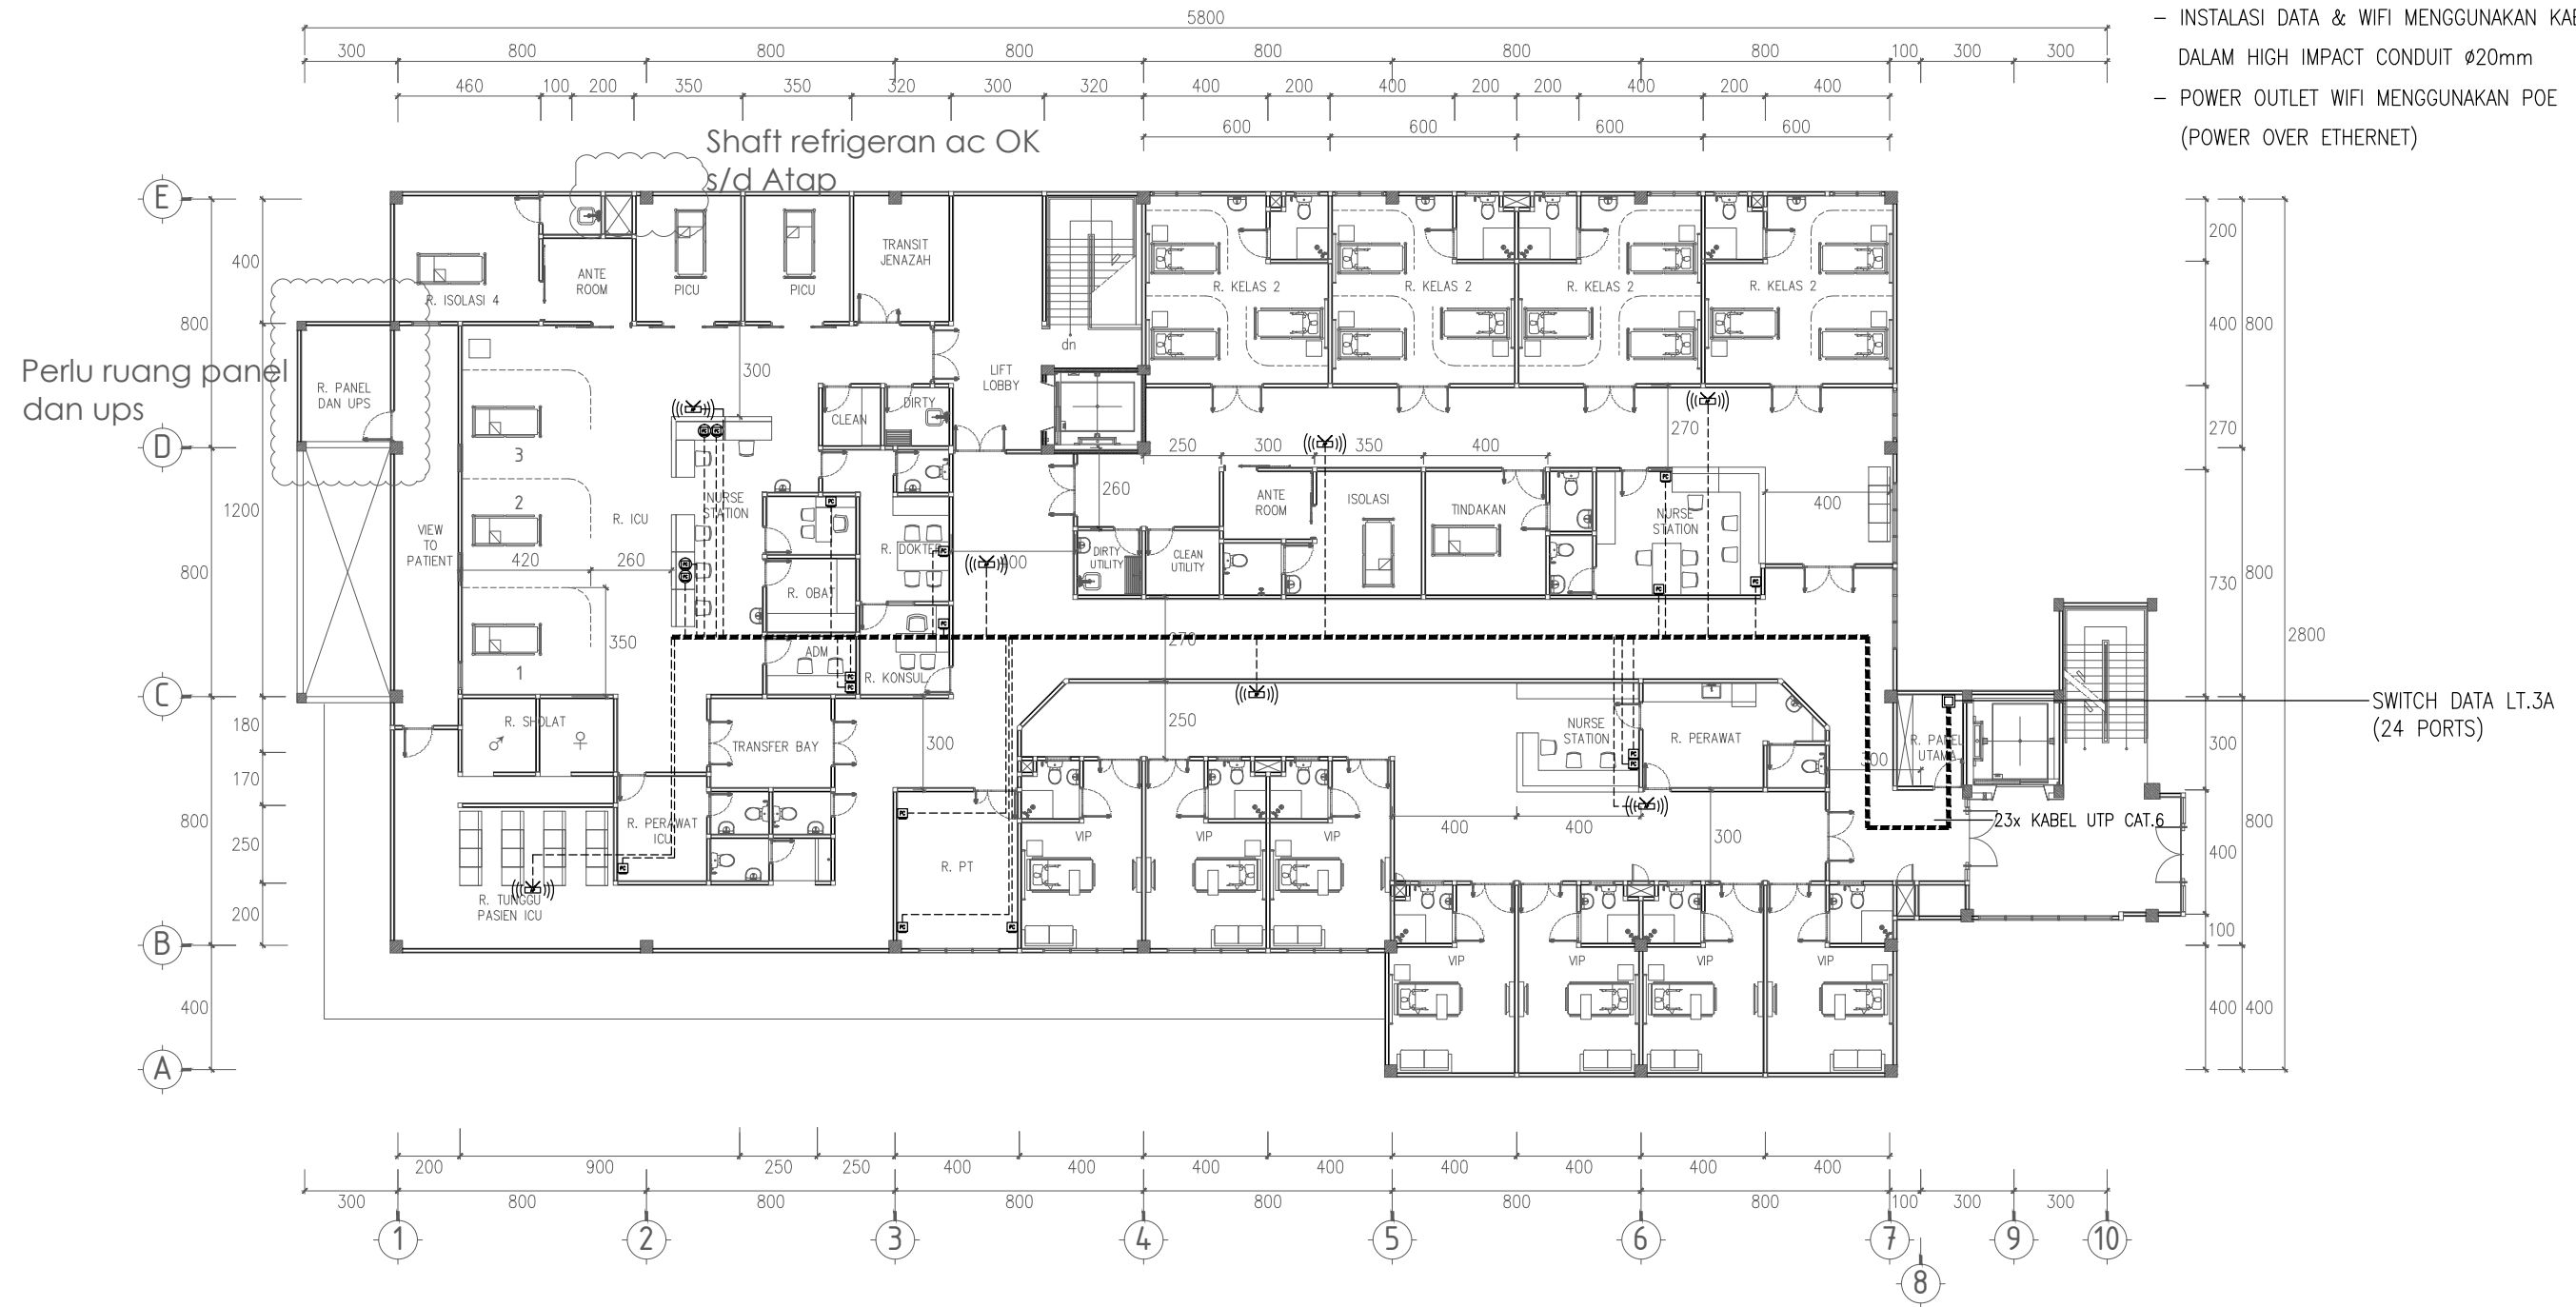




**RENCANA DATA & WIFI
(GEDUNG A) LANTAI 3**
SKALA 1:200

SIMBOL & KETERANGAN	
	OUTLET DATA RJ45 DINDING
	OUTLET DATA RJ45 LANTAI
	WIFI ACCESS POINT 802,11n 2,4GHz/5GHz-COVERAGE AREA R7meter

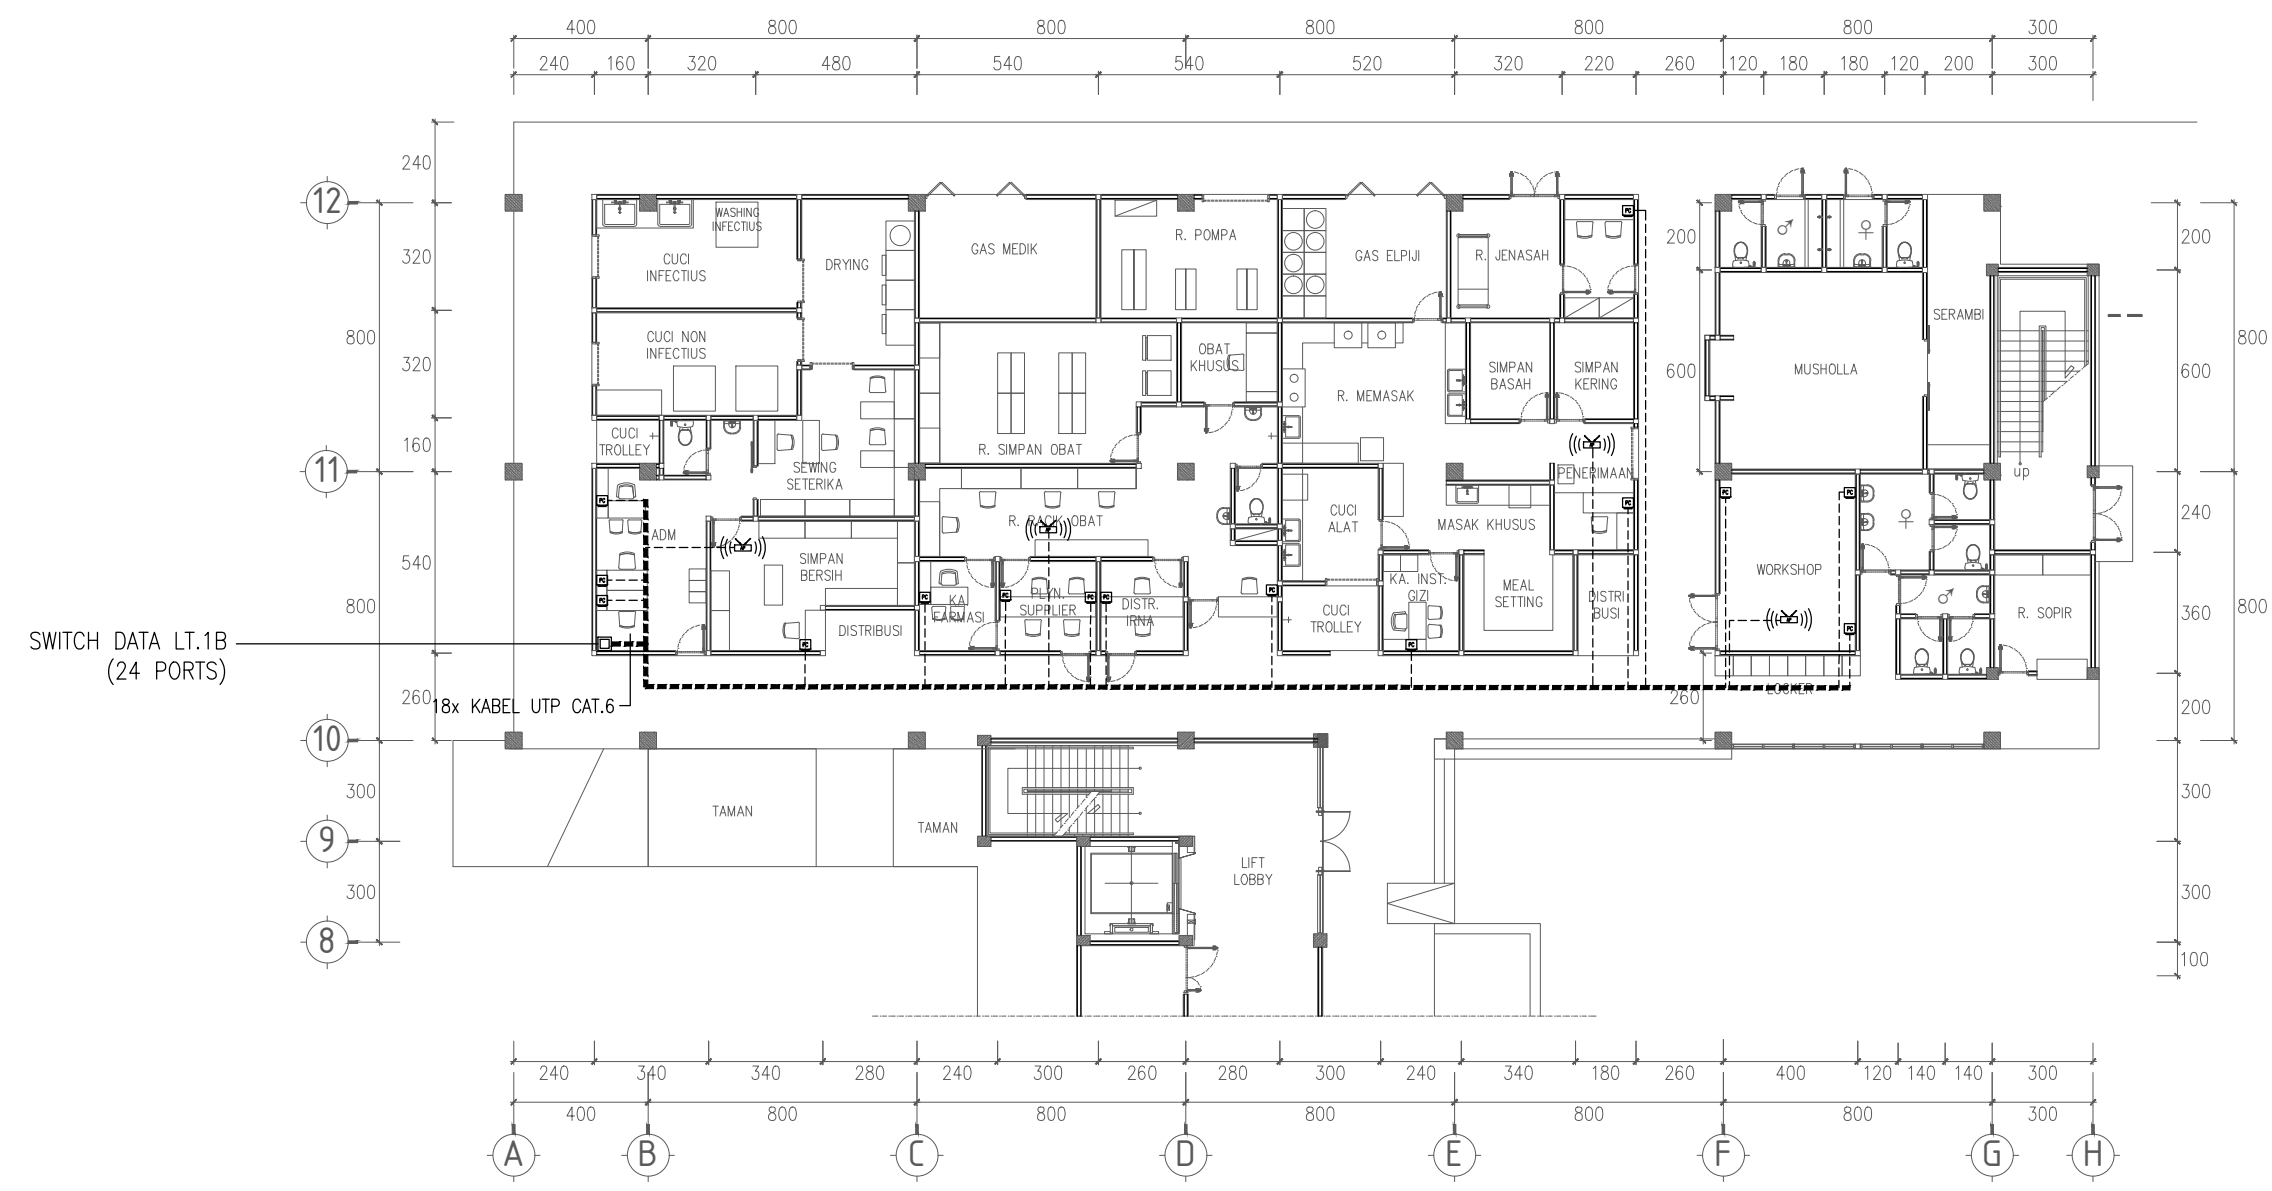
- CATATAN :
- INSTALASI DATA & WIFI MENGGUNAKAN KABEL UTP CAT6
DALAM HIGH IMPACT CONDUIT Ø20mm
 - POWER OUTLET WIFI MENGGUNAKAN POE
(POWER OVER ETHERNET)



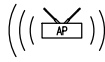


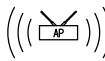SIMBOL & KETERANGAN	
	OUTLET DATA RJ45 DINDING
	OUTLET DATA RJ45 LANTAI
	WIFI ACCESS POINT 802,11n 2,4GHz/5GHz-COVERAGE AREA R7meter

CATATAN :

- INSTALASI DATA & WIFI MENGGUNAKAN KABEL UTP CAT6
DALAM HIGH IMPACT CONDUIT Ø20mm
- POWER OUTLET WIFI MENGGUNAKAN POE
(POWER OVER ETHERNET)

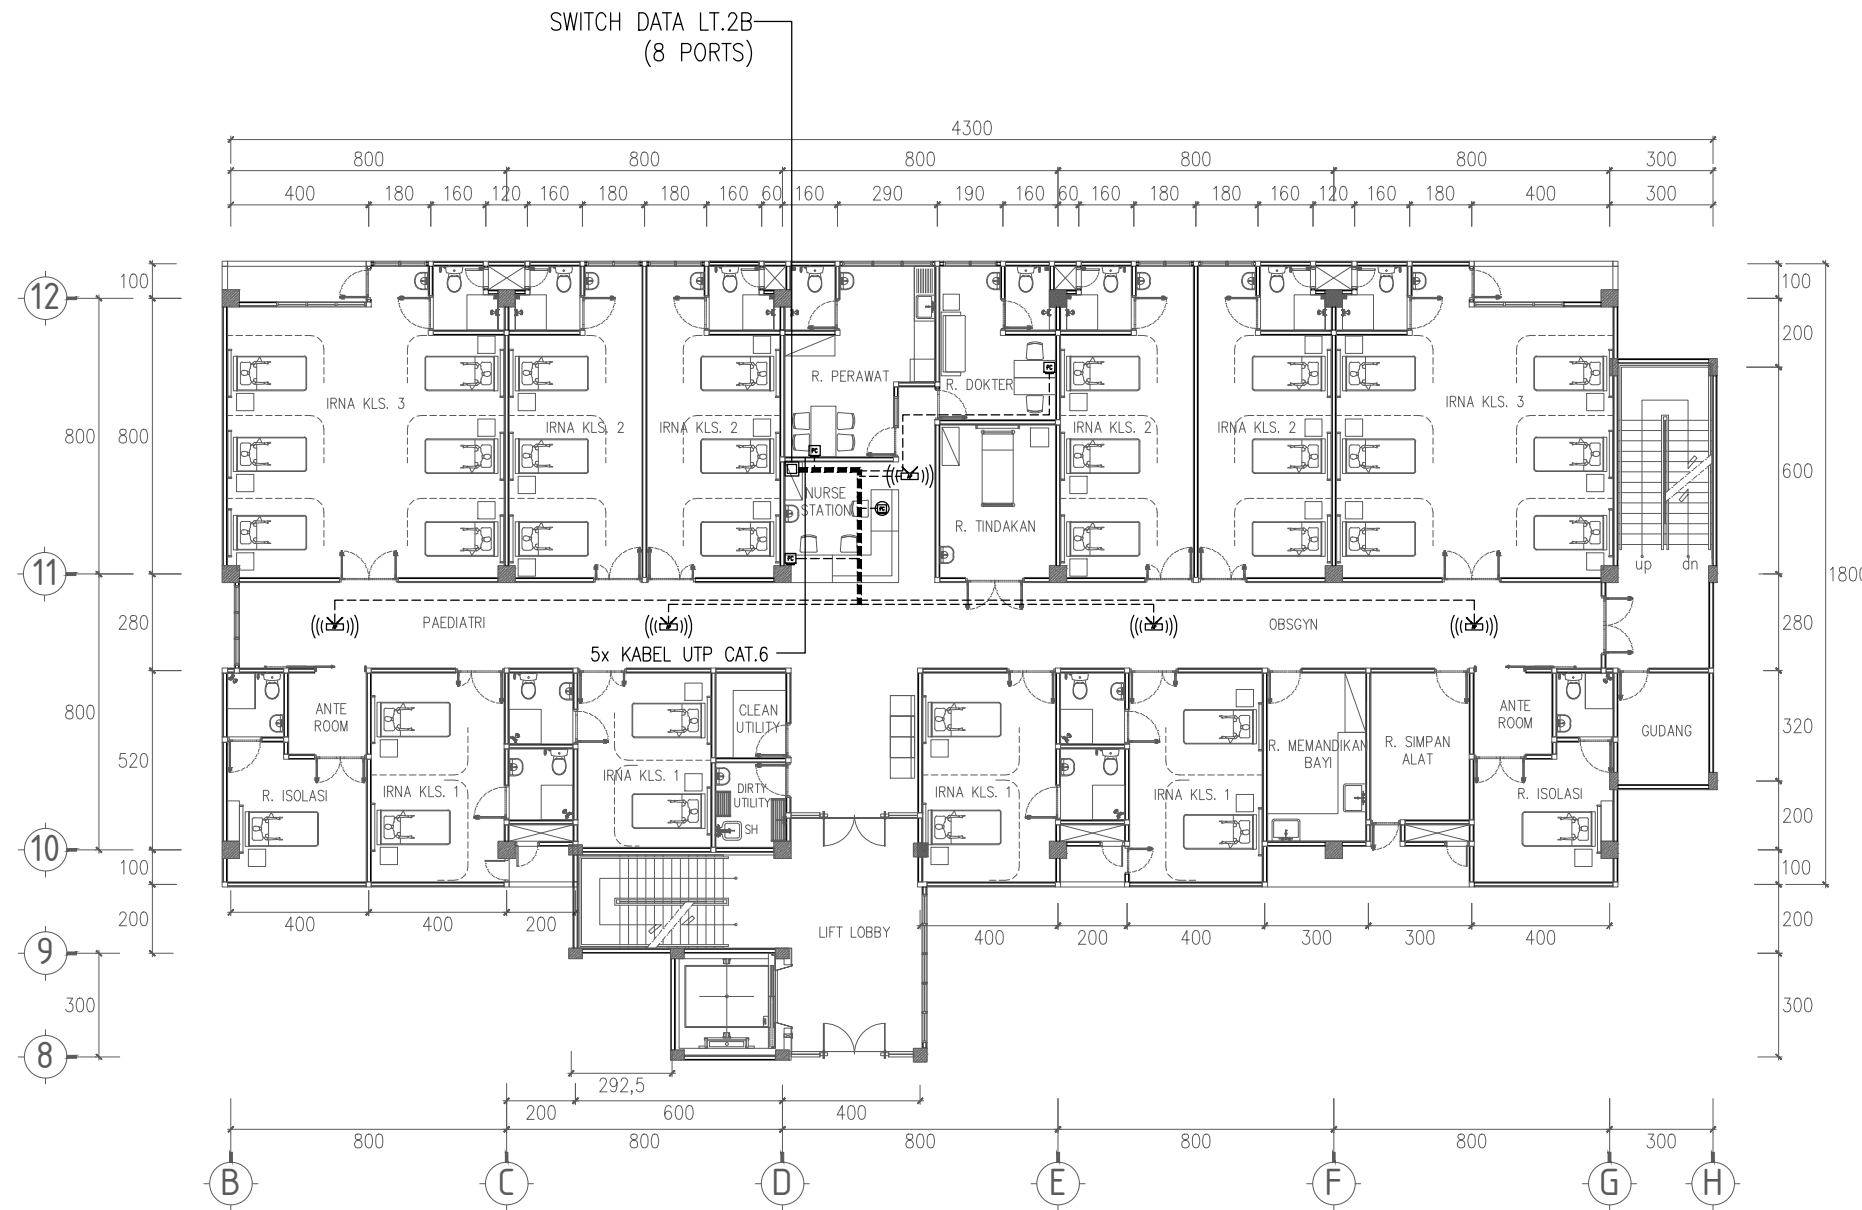

 SIMBOL & KETERANGAN	
	OUTLET DATA RJ45 DINDING
	OUTLET DATA RJ45 LANTAI
	WIFI ACCESS POINT 802,11n 2,4GHz/5GHz-COVERAGE AREA R7meter

CATATAN :

- INSTALASI DATA & WIFI MENGGUNAKAN KABEL UTP CAT6
DALAM HIGH IMPACT CONDUIT ϕ 20mm
- POWER OUTLET WIFI MENGGUNAKAN POE
(POWER OVER ETHERNET)

