


# SINGLE LINE DIAGRAM 20 kV RAYON KLATEN KOTA

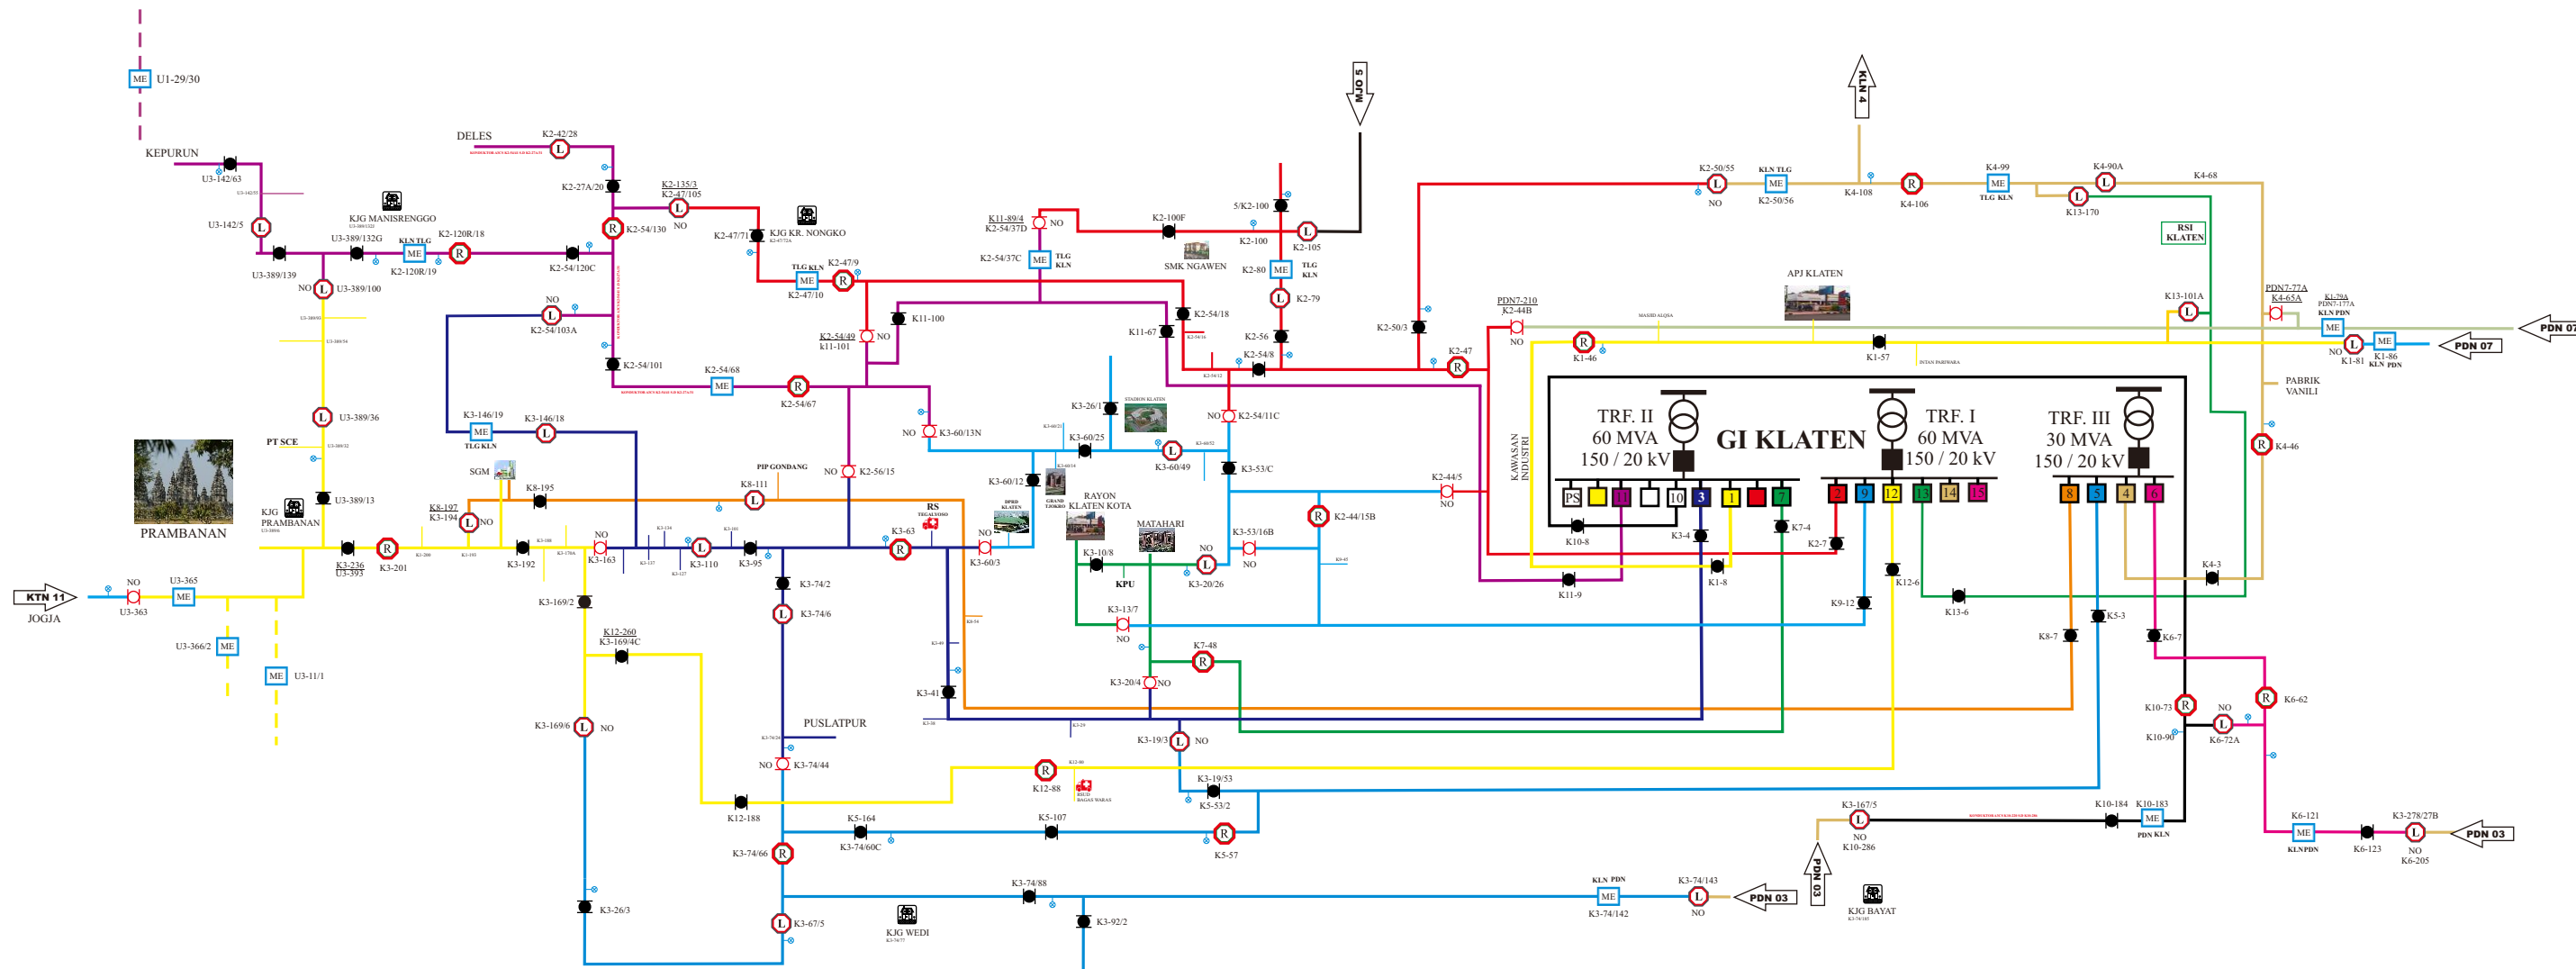

- KETERANGAN**
- : FAULT INDICATOR
  - : METER EXIM
  - : NORMALLY CLOSE
  - : NORMALLY OPEN
  - : RECLOSER
  - : LBS (LOAD BREAK SWITCH)

PT. PLN (PERSERO) AREA KLATEN



1 SEPTEMBER 2018

SINGLE LINE DIAGRAM AREA KLATEN

DIGAMBAR : TULUS N

DIREVISI: M ASEP N

DIPERIKSA: M ASEP N

DIKETAHUI: RIDWAN H

CATATAN